


 **AVAILABLE SPACE**


D				 <small>5600 Forward Avenue Pittsburgh, Pa. 15217</small>	OFFICE FLOOR PLAN				
C					SCALE	DRAWN	CHKD.	DRAWING NUMBER	REV.
B					N.T.S.	PGR		GVP-OFFICE-A-1	-
A					DATES	102016			
REV.	DESCRIPTION	MADE	CHKD.		LOCATION: GATEWAY VIEW PLAZA CARSON STREET, PITTSBURGH, PA				

I:\Projects\2016\GVP\DWG\REVISED\Case\Buncher\Gateway View Plaza\Buncher\Master Office Floor Plan.dwg, 1/23/2016 8:48:31 AM

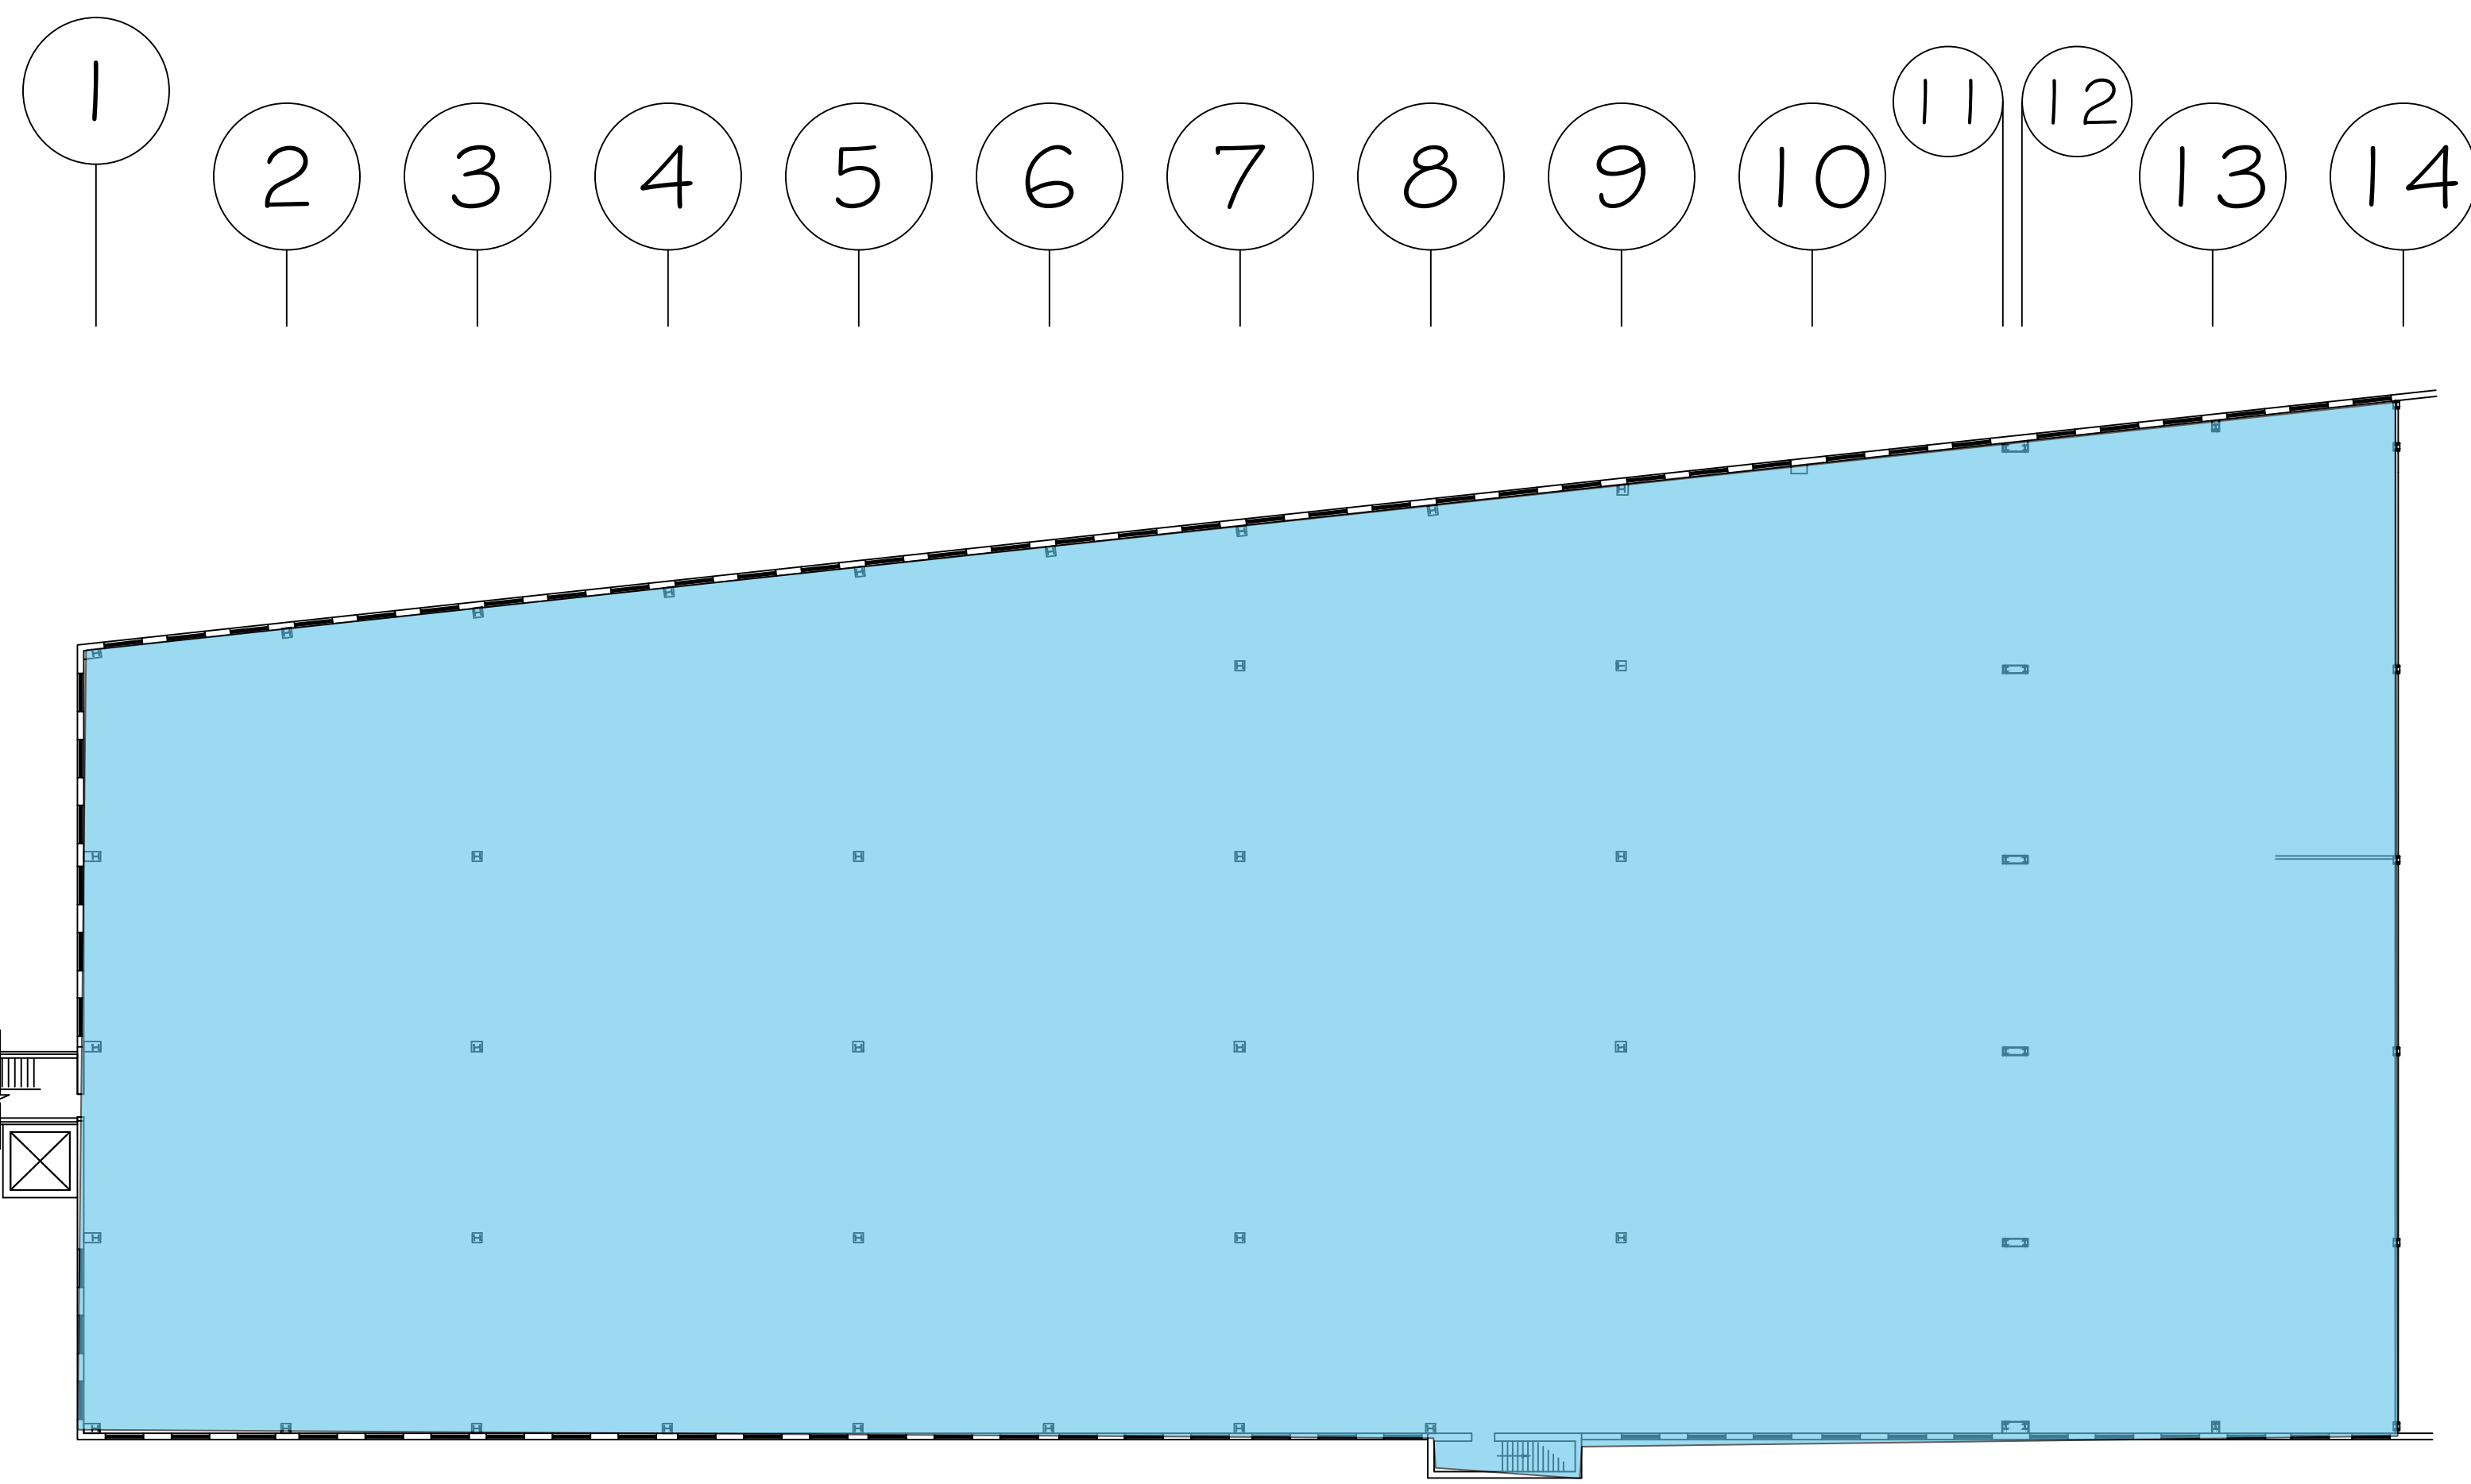

 AVAILABLE SPACE

REV.	DESCRIPTION	MADE	CHKD.	REV.	DESCRIPTION	MADE	CHKD.	REV.	DESCRIPTION	MADE	CHKD.
N	Updated The Overall Floor Plan Per The Existing Conditions	A.M.B.		J	Updated The Third Floor Plan Per The Existing Conditions	A.M.B.		E	Revised Parking Stalls On Upper Level Per Site Visit.	S.L.S.	
M	Updated The Overall Drawing Per The Existing Conditions.	A.M.B.		H	Updated The Warehouse Floor Plan Per Field Visit	A.M.B.		D	Updated Partitions On The Office Floor Plan @ Columns 32-41 Per Concentra Medical Floor Plan	A.M.B.	
L	Updated The Office Area Located In The Vacant Area Of The Warehouse Floor Plan Per Field Notes	A.M.B.		G	Updated The Office Area Located In The Vacant Area Of The Warehouse Floor Plan Per Field Notes	A.M.B.		C	Updated Partitions On The Office Floor Plan @ Columns 40-68 & Added The Mezzanine Floor Plan	A.M.B.	
K	Updated Partitions On The Office Floor Plan @ Column 49-62 Per Existing Conditions	A.M.B.		F	Updated Partitions On The Office Floor Plan @ Column 49-62 Per Existing Conditions	A.M.B.		B	Updated The Partitions On The Office Floor Plan @ Columns 22-38 Per Drawing # 2003-1 G.E. Floor Plan	A.M.B.	




Penn Liberty Plaza Building 1
1300 Penn Avenue, Suite 300
Pittsburgh, PA 15222

LOCATION: 1600 WEST CARSON STREET
PITTSBURGH, PA - 19TH WARD

GATEWAY VIEW PLAZA OVERALL BUILDING FLOOR PLANS				
SCALE	DRAWN	CHKD.	DRAWING NUMBER	REV.
1" = 20'-0"	D.A.L.		GVP-123456-A-3	N
DATES	1/26/2004			


V:\p\Buncher\CAD\Civil\03\04\05\06\07\08\09\10\11\12\13\14\15\16\17\18\19\20\21\22\23\24\25\26\27\28\29\30\31\32\33\34\35\36\37\38\39\40\41\42\43\44\45\46\47\48\49\50\51\52\53\54\55\56\57\58\59\60\61\62\63\64\65\66\67\68\69\70\71\72\73\74\75\76\77\78\79\80\81\82\83\84\85\86\87\88\89\90\91\92\93\94\95\96\97\98\99\100\101\102\103\104\105\106\107\108\109\110\111\112\113\114\115\116\117\118\119\120\121\122\123\124\125\126\127\128\129\130\131\132\133\134\135\136\137\138\139\140\141\142\143\144\145\146\147\148\149\150\151\152\153\154\155\156\157\158\159\160\161\162\163\164\165\166\167\168\169\170\171\172\173\174\175\176\177\178\179\180\181\182\183\184\185\186\187\188\189\190\191\192\193\194\195\196\197\198\199\200\201\202\203\204\205\206\207\208\209\210\211\212\213\214\215\216\217\218\219\220\221\222\223\224\225\226\227\228\229\230\231\232\233\234\235\236\237\238\239\240\241\242\243\244\245\246\247\248\249\250\251\252\253\254\255\256\257\258\259\260\261\262\263\264\265\266\267\268\269\270\271\272\273\274\275\276\277\278\279\280\281\282\283\284\285\286\287\288\289\290\291\292\293\294\295\296\297\298\299\300\301\302\303\304\305\306\307\308\309\310\311\312\313\314\315\316\317\318\319\320\321\322\323\324\325\326\327\328\329\330\331\332\333\334\335\336\337\338\339\340\341\342\343\344\345\346\347\348\349\350\351\352\353\354\355\356\357\358\359\360\361\362\363\364\365\366\367\368\369\370\371\372\373\374\375\376\377\378\379\380\381\382\383\384\385\386\387\388\389\390\391\392\393\394\395\396\397\398\399\400\401\402\403\404\405\406\407\408\409\410\411\412\413\414\415\416\417\418\419\420\421\422\423\424\425\426\427\428\429\430\431\432\433\434\435\436\437\438\439\440\441\442\443\444\445\446\447\448\449\450\451\452\453\454\455\456\457\458\459\460\461\462\463\464\465\466\467\468\469\470\471\472\473\474\475\476\477\478\479\480\481\482\483\484\485\486\487\488\489\490\491\492\493\494\495\496\497\498\499\500\501\502\503\504\505\506\507\508\509\510\511\512\513\514\515\516\517\518\519\520\521\522\523\524\525\526\527\528\529\530\531\532\533\534\535\536\537\538\539\540\541\542\543\544\545\546\547\548\549\550\551\552\553\554\555\556\557\558\559\560\561\562\563\564\565\566\567\568\569\570\571\572\573\574\575\576\577\578\579\580\581\582\583\584\585\586\587\588\589\590\591\592\593\594\595\596\597\598\599\600\601\602\603\604\605\606\607\608\609\610\611\612\613\614\615\616\617\618\619\620\621\622\623\624\625\626\627\628\629\630\631\632\633\634\635\636\637\638\639\640\641\642\643\644\645\646\647\648\649\650\651\652\653\654\655\656\657\658\659\660\661\662\663\664\665\666\667\668\669\670\671\672\673\674\675\676\677\678\679\680\681\682\683\684\685\686\687\688\689\690\691\692\693\694\695\696\697\698\699\700\701\702\703\704\705\706\707\708\709\710\711\712\713\714\715\716\717\718\719\720\721\722\723\724\725\726\727\728\729\730\731\732\733\734\735\736\737\738\739\740\741\742\743\744\745\746\747\748\749\750\751\752\753\754\755\756\757\758\759\760\761\762\763\764\765\766\767\768\769\770\771\772\773\774\775\776\777\778\779\780\781\782\783\784\785\786\787\788\789\790\791\792\793\794\795\796\797\798\799\800\801\802\803\804\805\806\807\808\809\810\811\812\813\814\815\816\817\818\819\820\821\822\823\824\825\826\827\828\829\830\831\832\833\834\835\836\837\838\839\840\841\842\843\844\845\846\847\848\849\850\851\852\853\854\855\856\857\858\859\860\861\862\863\864\865\866\867\868\869\870\871\872\873\874\875\876\877\878\879\880\881\882\883\884\885\886\887\888\889\890\891\892\893\894\895\896\897\898\899\900\901\902\903\904\905\906\907\908\909\910\911\912\913\914\915\916\917\918\919\920\921\922\923\924\925\926\927\928\929\930\931\932\933\934\935\936\937\938\939\940\941\942\943\944\945\946\947\948\949\950\951\952\953\954\955\956\957\958\959\960\961\962\963\964\965\966\967\968\969\970\971\972\973\974\975\976\977\978\979\980\981\982\983\984\985\986\987\988\989\990\991\992\993\994\995\996\997\998\999\1000

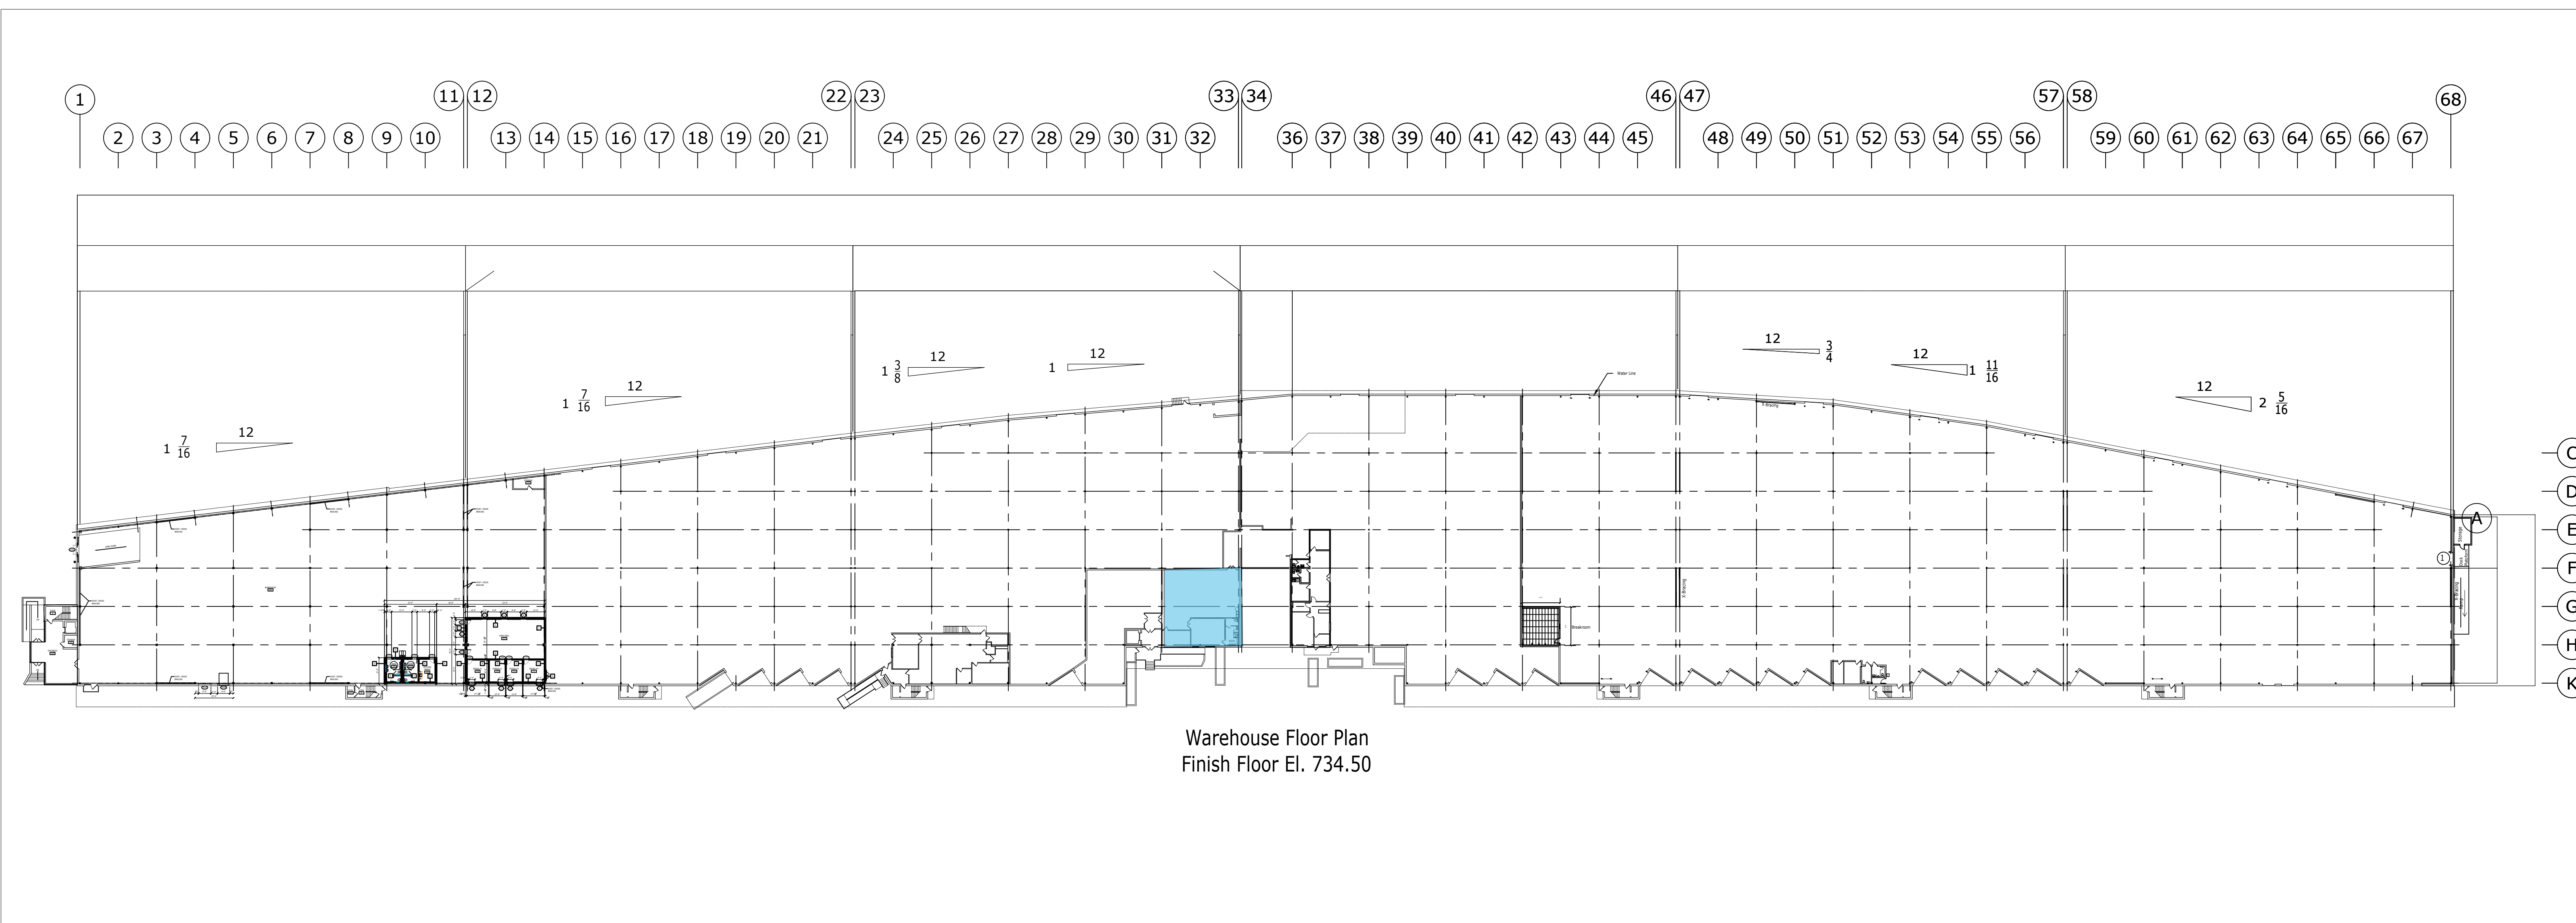

Warehouse Floor Plan
Finish Floor El. 734.50

■ AVAILABLE SPACE

E			
D			
C			
B			
REV.	DESCRIPTION	MADE	CHKD.

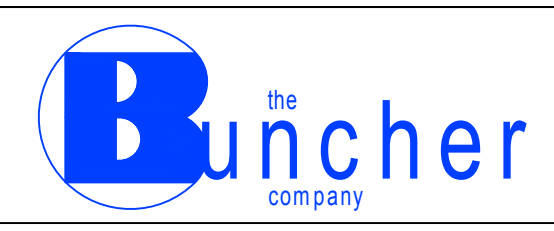

 Penn Liberty Plaza Building 1
 1300 Penn Avenue, Suite 300
 Pittsburgh, PA 15222

LOCATION: 1600 WEST CARSON STREET
 PITTSBURGH, PA - 19TH WARD

GATEWAY VIEW PLAZA WAREHOUSE FLOOR PLAN				
SCALE	DRAWN	CHKD.	DRAWING NUMBER	REV.
1"=60'-0"	C.J.P.		WAREHOUSE FLOORPLAN	
DATES	7-6-15			

V:\p\Buncher\CAD\Civil\DWG\REV\GateWay View Plaza\Buncher\Warehouse Floor Plan.dwg, 02/28/2018 9:11:53 AM