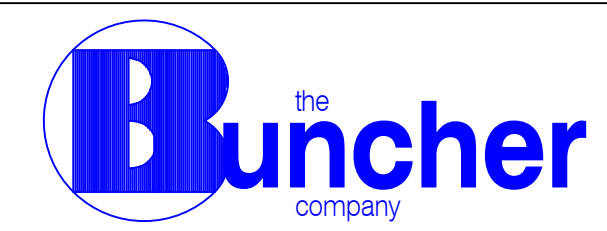


**FLOOR PLAN**

D				 5600 Forward Avenue Pittsburgh, Pa. 15217	<b>BUILDING 21 FLOOR PLAN</b>		
C							
B							
A	UPDATED BACKGROUND BASED ON SITE VISIT	PGR 2/22/20					
REV.	DESCRIPTION	MADE	CHKD.				
LOCATION: <b>BUNCHER COMMERCE PARK LEETSDALE, PENNSYLVANIA</b>				SCALE: 1/8" = 1' DRAWN: CJP DATES: 9/27/17	DRAWING NUMBER: <b>LTSD-021-A-01</b>	REV.: <b>A</b>	