

BUILDING #8 FLOOR PLAN


D			
C			
B			
A			
REV.	DESCRIPTION	MADE	CHKD.



5600 Forward Avenue
 Pittsburgh, Pa. 15217


LOCATION:
BUNCHER COMMERCE PARK
LEETSDALE, PENNSYLVANIA

BUILDING #8				
OVERALL FLOOR PLAN				
SCALE	DRAWN	CHKD.	DRAWING NUMBER	REV.
1/8" = 1'	PGR		LTSD-008-A-1	
DATES	5/10/18			

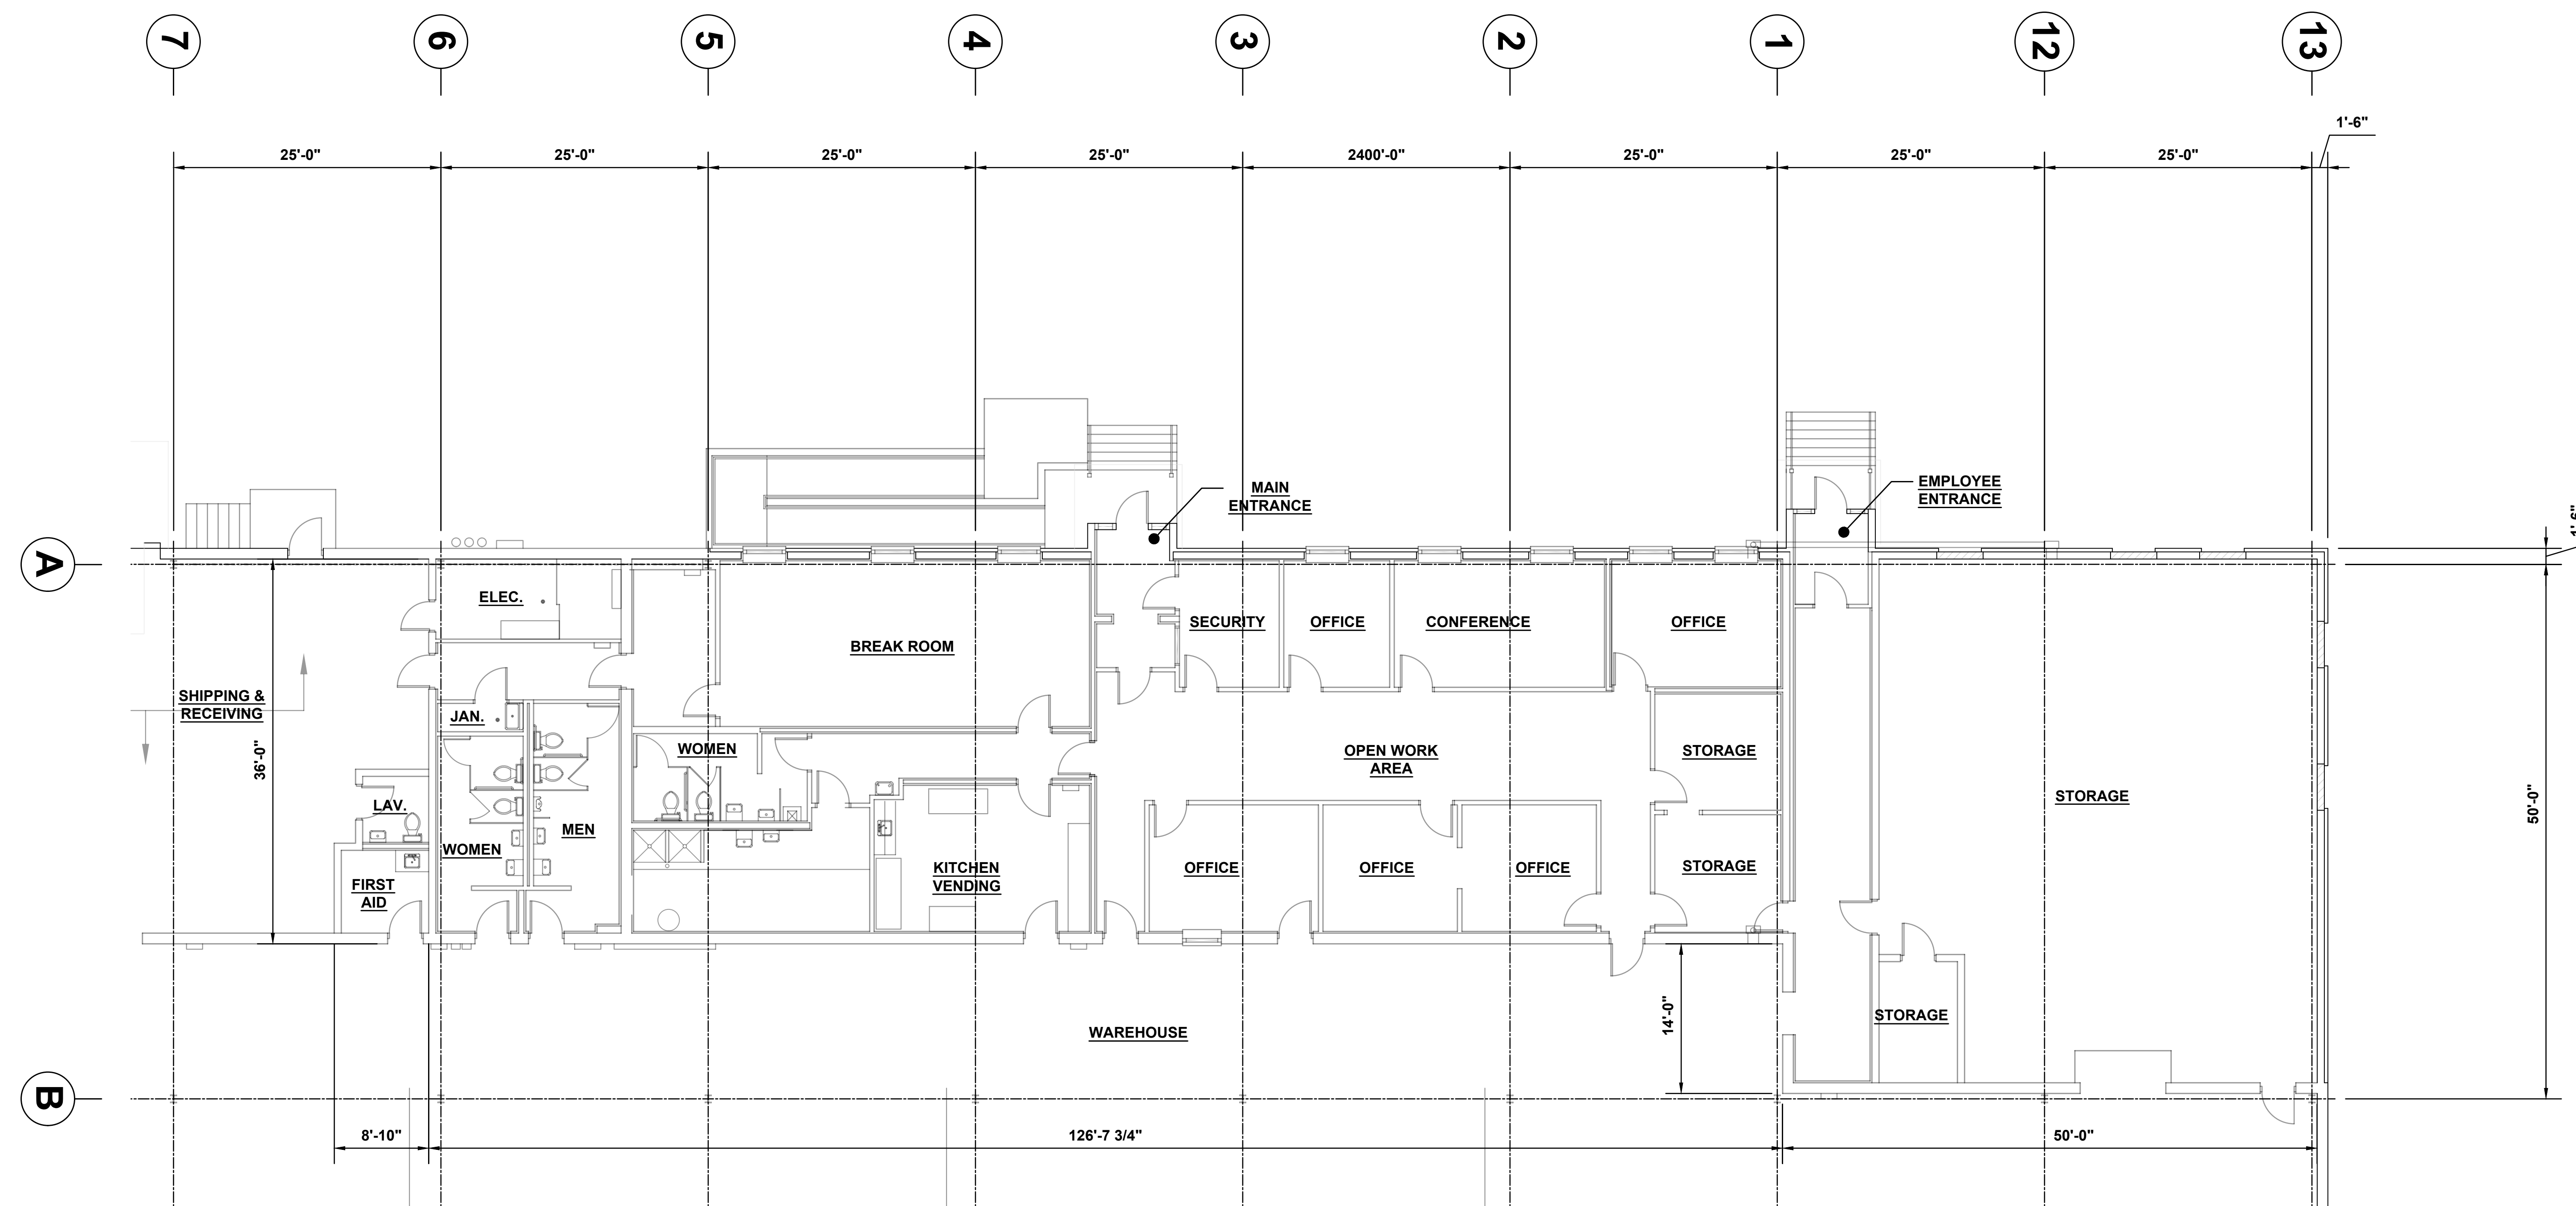

OFFICE ENLARGEMENT PLAN

D				 <small>5600 Forward Avenue Pittsburgh, Pa. 15217</small>	BUILDING #8 ENLARGED OFFICE FLOOR PLAN				
C					SCALE	DRAWN	CHKD.	DRAWING NUMBER	REV.
B					$\frac{1}{8}'' = 1'$	PGR		LTSD-008-A-2	
A					DATES	5/10/18			
REV.	DESCRIPTION	MADE	CHKD.	LOCATION: BUNCHER COMMERCE PARK LEETSDALE, PENNSYLVANIA					

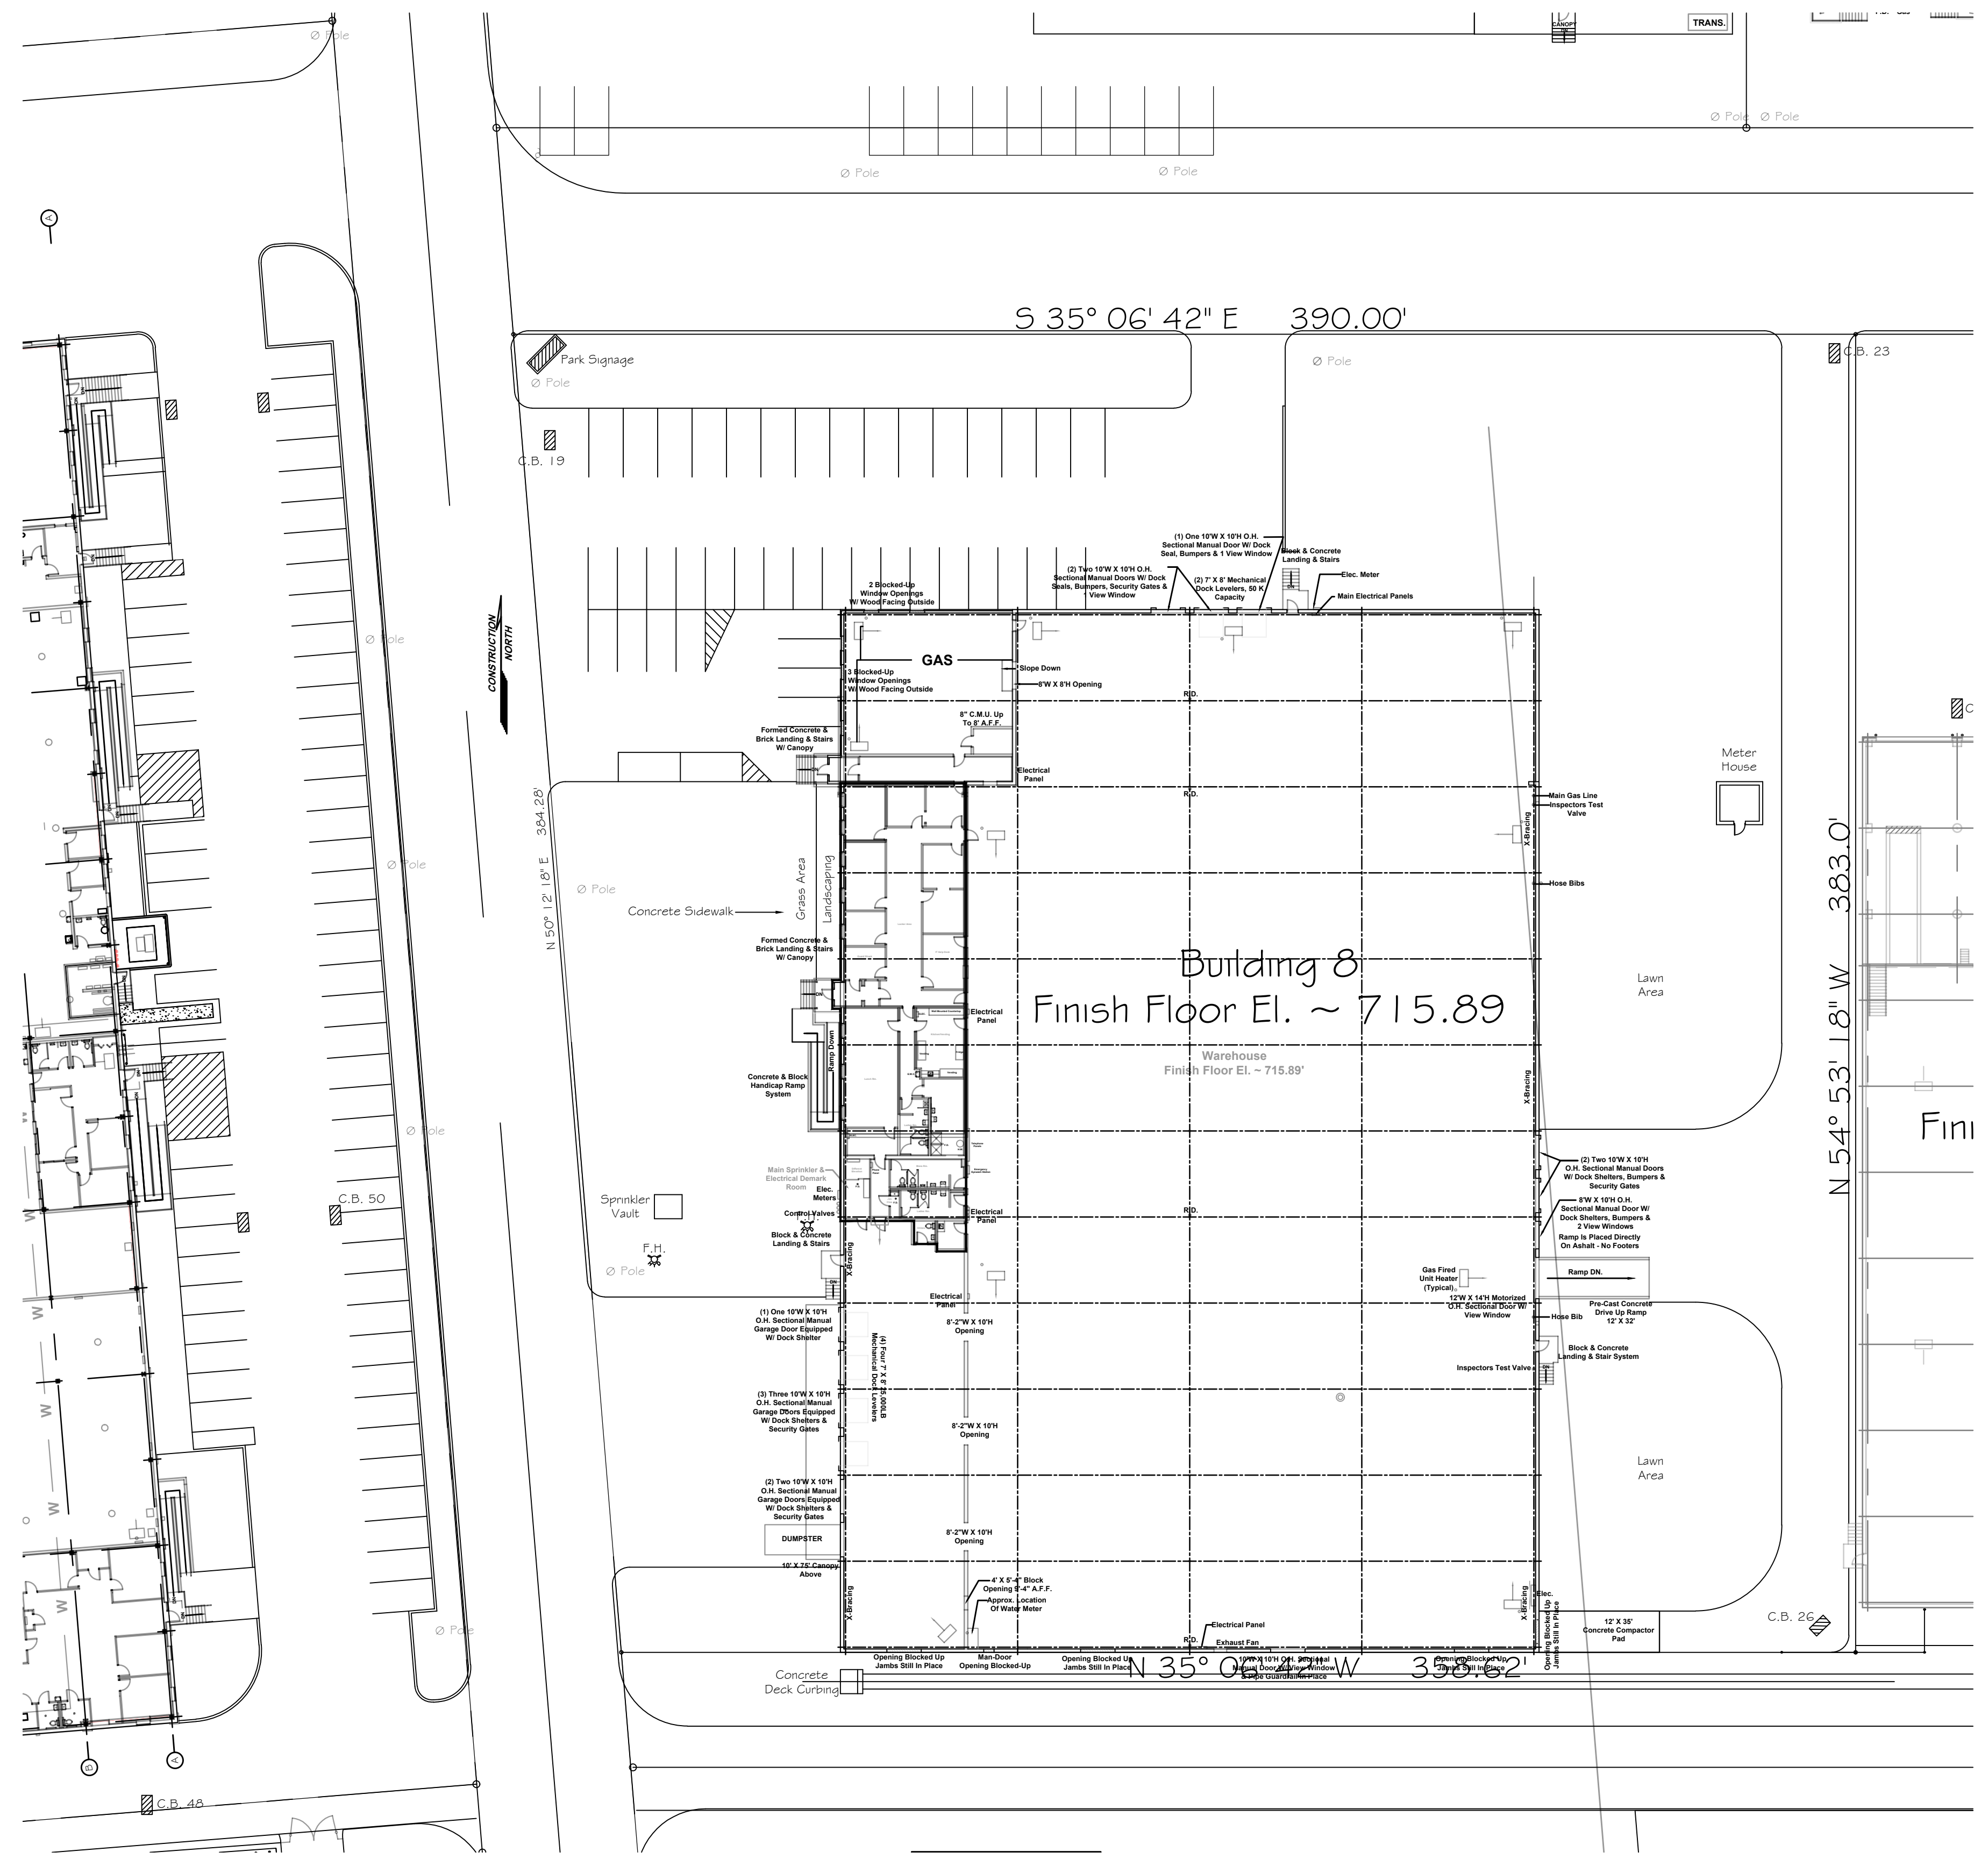

D			
C			
B			
A			
REV.	DESCRIPTION	MADE	CHKD.



 1300 Penn Avenue, Suite 300
 Pittsburgh, PA 15222

LOCATION:
BUNCHER COMMERCE PARK
LEETSDALE, PENNSYLVANIA

BUILDING #8 SITE UTILITY PLAN				
SCALE	DRAWN	CHKD.	DRAWING NUMBER	REV.
1"=30'	PGR		LTSD-08-U-01	-
DATES	3-8-18			