





39 40 41 42 43 44 45 46 47 48 49 50 51 52 53 54 55 56 57 58 59 60 61 62 63 64 65 66 67 68

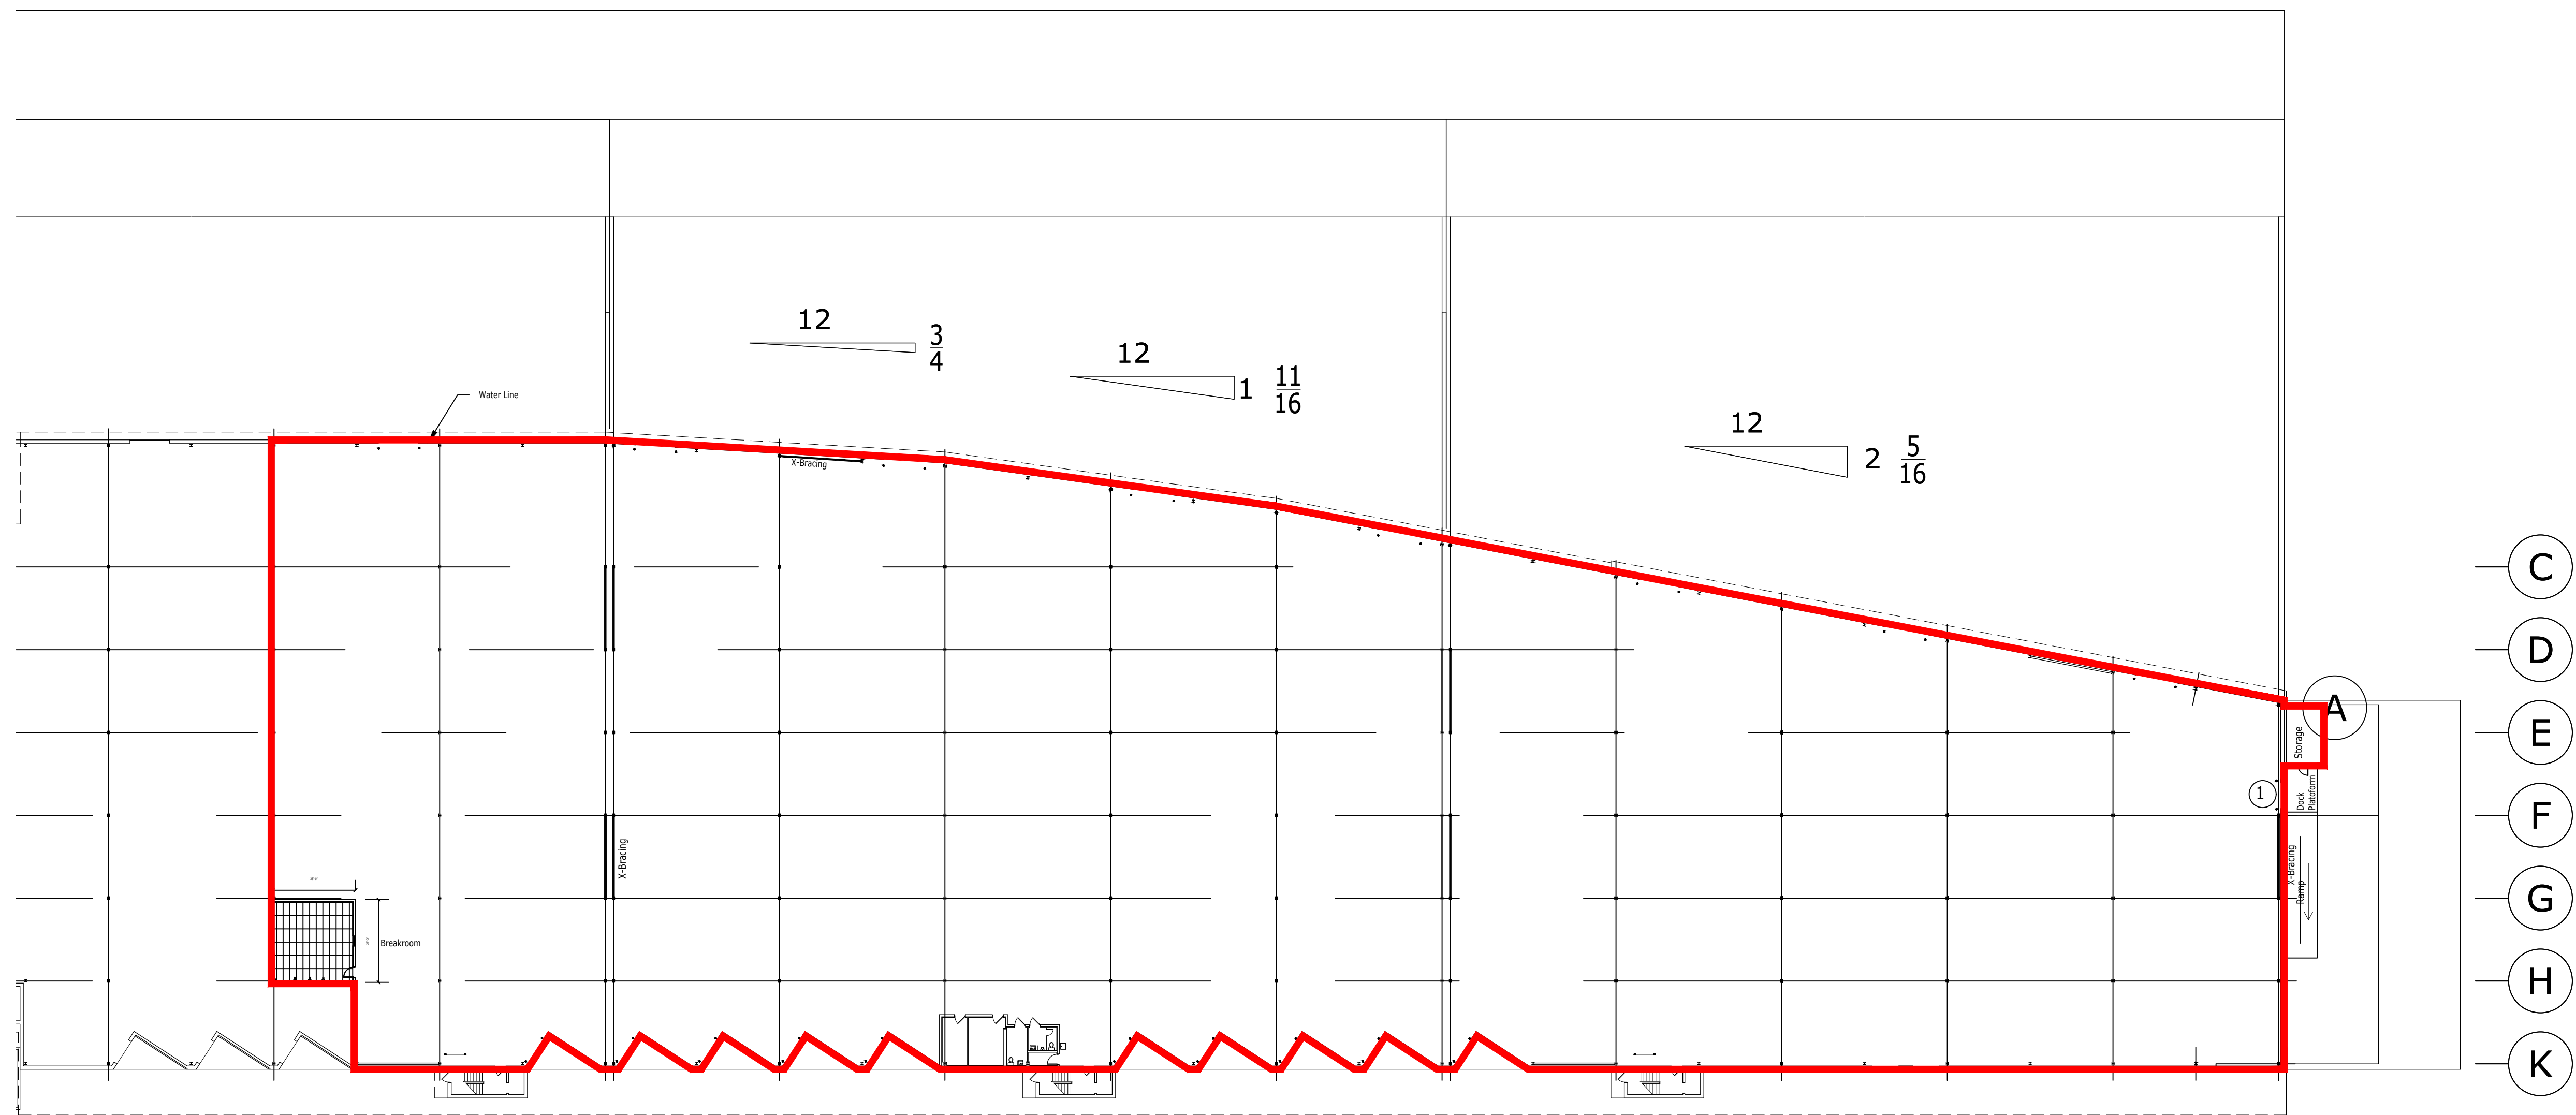

PARTIAL WAREHOUSE FLOOR PLAN

SCALE: 1" = 30'

 

D			
C			
B			
A			
REV.	DESCRIPTION	MADE	CHKD.



1300 Penn Avenue, Suite 300
Pittsburgh, PA 15222

LOCATION: GATEWAY VIEW PLAZA
WEST CARSON STREET
PITTSBURGH, PENNSYLVANIA

PARTIAL WAREHOUSE FLOOR PLAN
TENANT: UNDISCLOSED

SCALE	DRAWN	CHKD.	DRAWING NUMBER	REV.
1"=30'	PGR		GVPPROP-001-A-1	-
DATES	4/22/20			