



**FLOOR PLAN**

**Building 24  
Finish Floor EI, ~ 715.0**

146 Ferry Street Fin. Floor 715.06'      144 Ferry Street Fin. Floor 715.06'      142 Ferry Street Fin. Floor 715.06'      140 Ferry Street Fin. Floor 715.06'

- Concrete and CMU Landing, Stair and Ramp w/ Handrails and Suspended Alum. Canopy Above.
- Concrete and CMU Landing, Stair and Ramp w/ Handrails and Suspended Alum. Canopy Above.
- Gas Meters protected by Galv. Steel Guide Rail System.
- Fire Dept. Connection, Sprinkler drain and gong.
- Elec. Transformer on Conc. Pad.
- Electric Meters
- Conc. and CMU Landing and Stair w/ Handrail.
- Concrete and CMU Landing, Stair and Ramp w/ Handrails and Suspended Alum. Canopy Above.
- Precast Conc. Landing and Stair w/ Handrail.
- Concrete and CMU Landing, Stair and Ramp w/ Handrails and Suspended Alum. Canopy Above.

D				<p>5600 Forward Avenue Pittsburgh, Pa. 15217</p>	<b>BUILDING 24 FLOOR PLAN</b>				
C					<b>SCALE</b>	<b>DRAWN</b>	<b>CHKD.</b>	<b>DRAWING NUMBER</b>	<b>REV.</b>
B					1/16" = 1'	PGR		LTSDPROP-24-A-1	-
A					<b>DATES</b>	4/30/20		VACANT	
REV.	<b>DESCRIPTION</b>	<b>MADE</b>	<b>CHKD.</b>		<b>LOCATION:</b> BUNCHER COMMERCE PARK LEETSDALE TWP., ALLEGHENY COUNTY, PA				

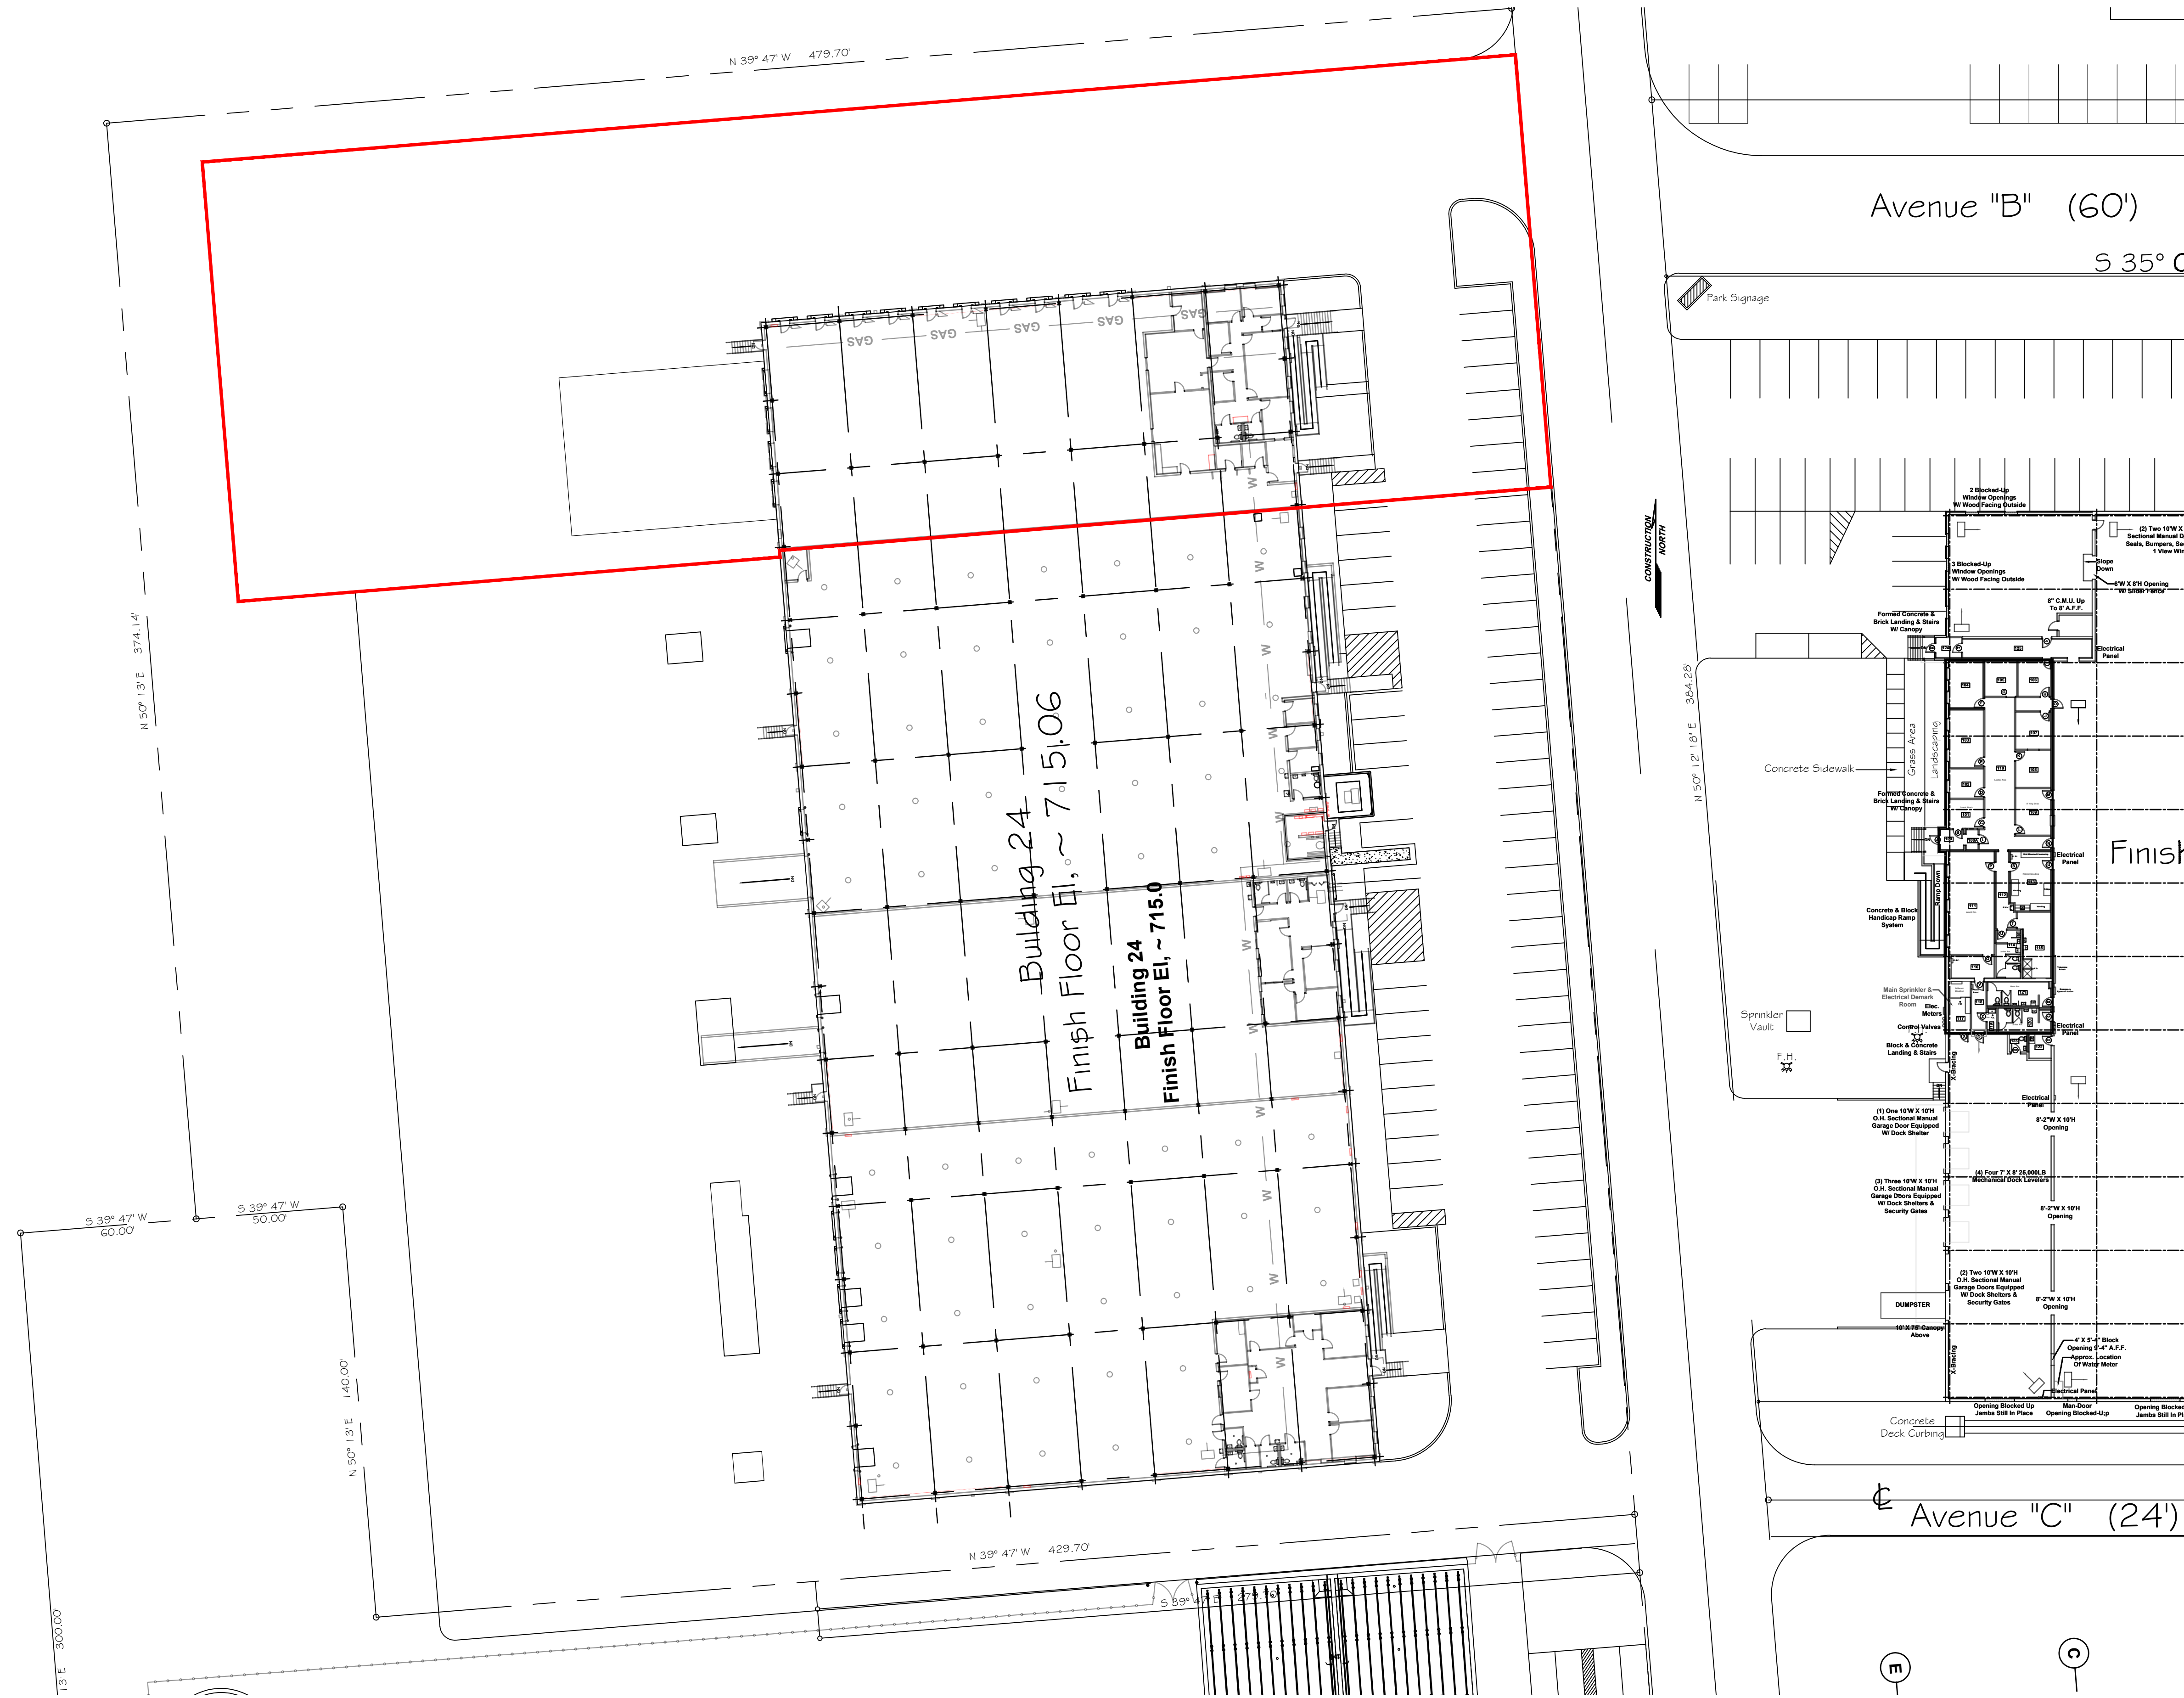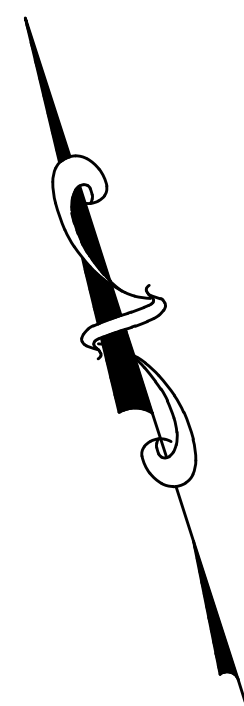

D			
C			
B			
A			
REV.	DESCRIPTION	MADE	CHKD.



1300 Penn Avenue, Suite 300  
Pittsburgh, PA 15222

LOCATION:  
BUNCHER COMMERCE CENTER  
LEETSDALE, PENNSYLVANIA

**BUILDING #24  
SITE PLAN**

SCALE	DRAWN	CHKD.	DRAWING NUMBER	REV.
1" = 30'	PGR		LTSDPROP-24-C-1	
DATES	4/30/20		VACANT	