


REV.	DESCRIPTION	MADE	CHKD.
D			
C			
B			
A			

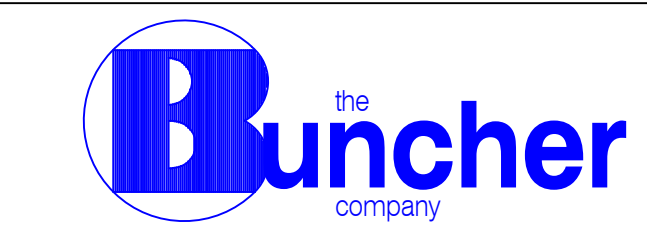

LOCATION:
BUNCHER COMMERCE PARK
LEETSDALE, PENNSYLVANIA

5600 Forward Avenue
Pittsburgh, Pa. 15217

BUILDING 25 FLOOR PLAN - VACANT SPACE				
SCALE	DRAWN	CHKD.	DRAWING NUMBER	REV.
1/16" = 1'	PGR		LTSD-025-A-1	
DATES	3/4/20			

