


MEZZANINE FLOOR PLAN

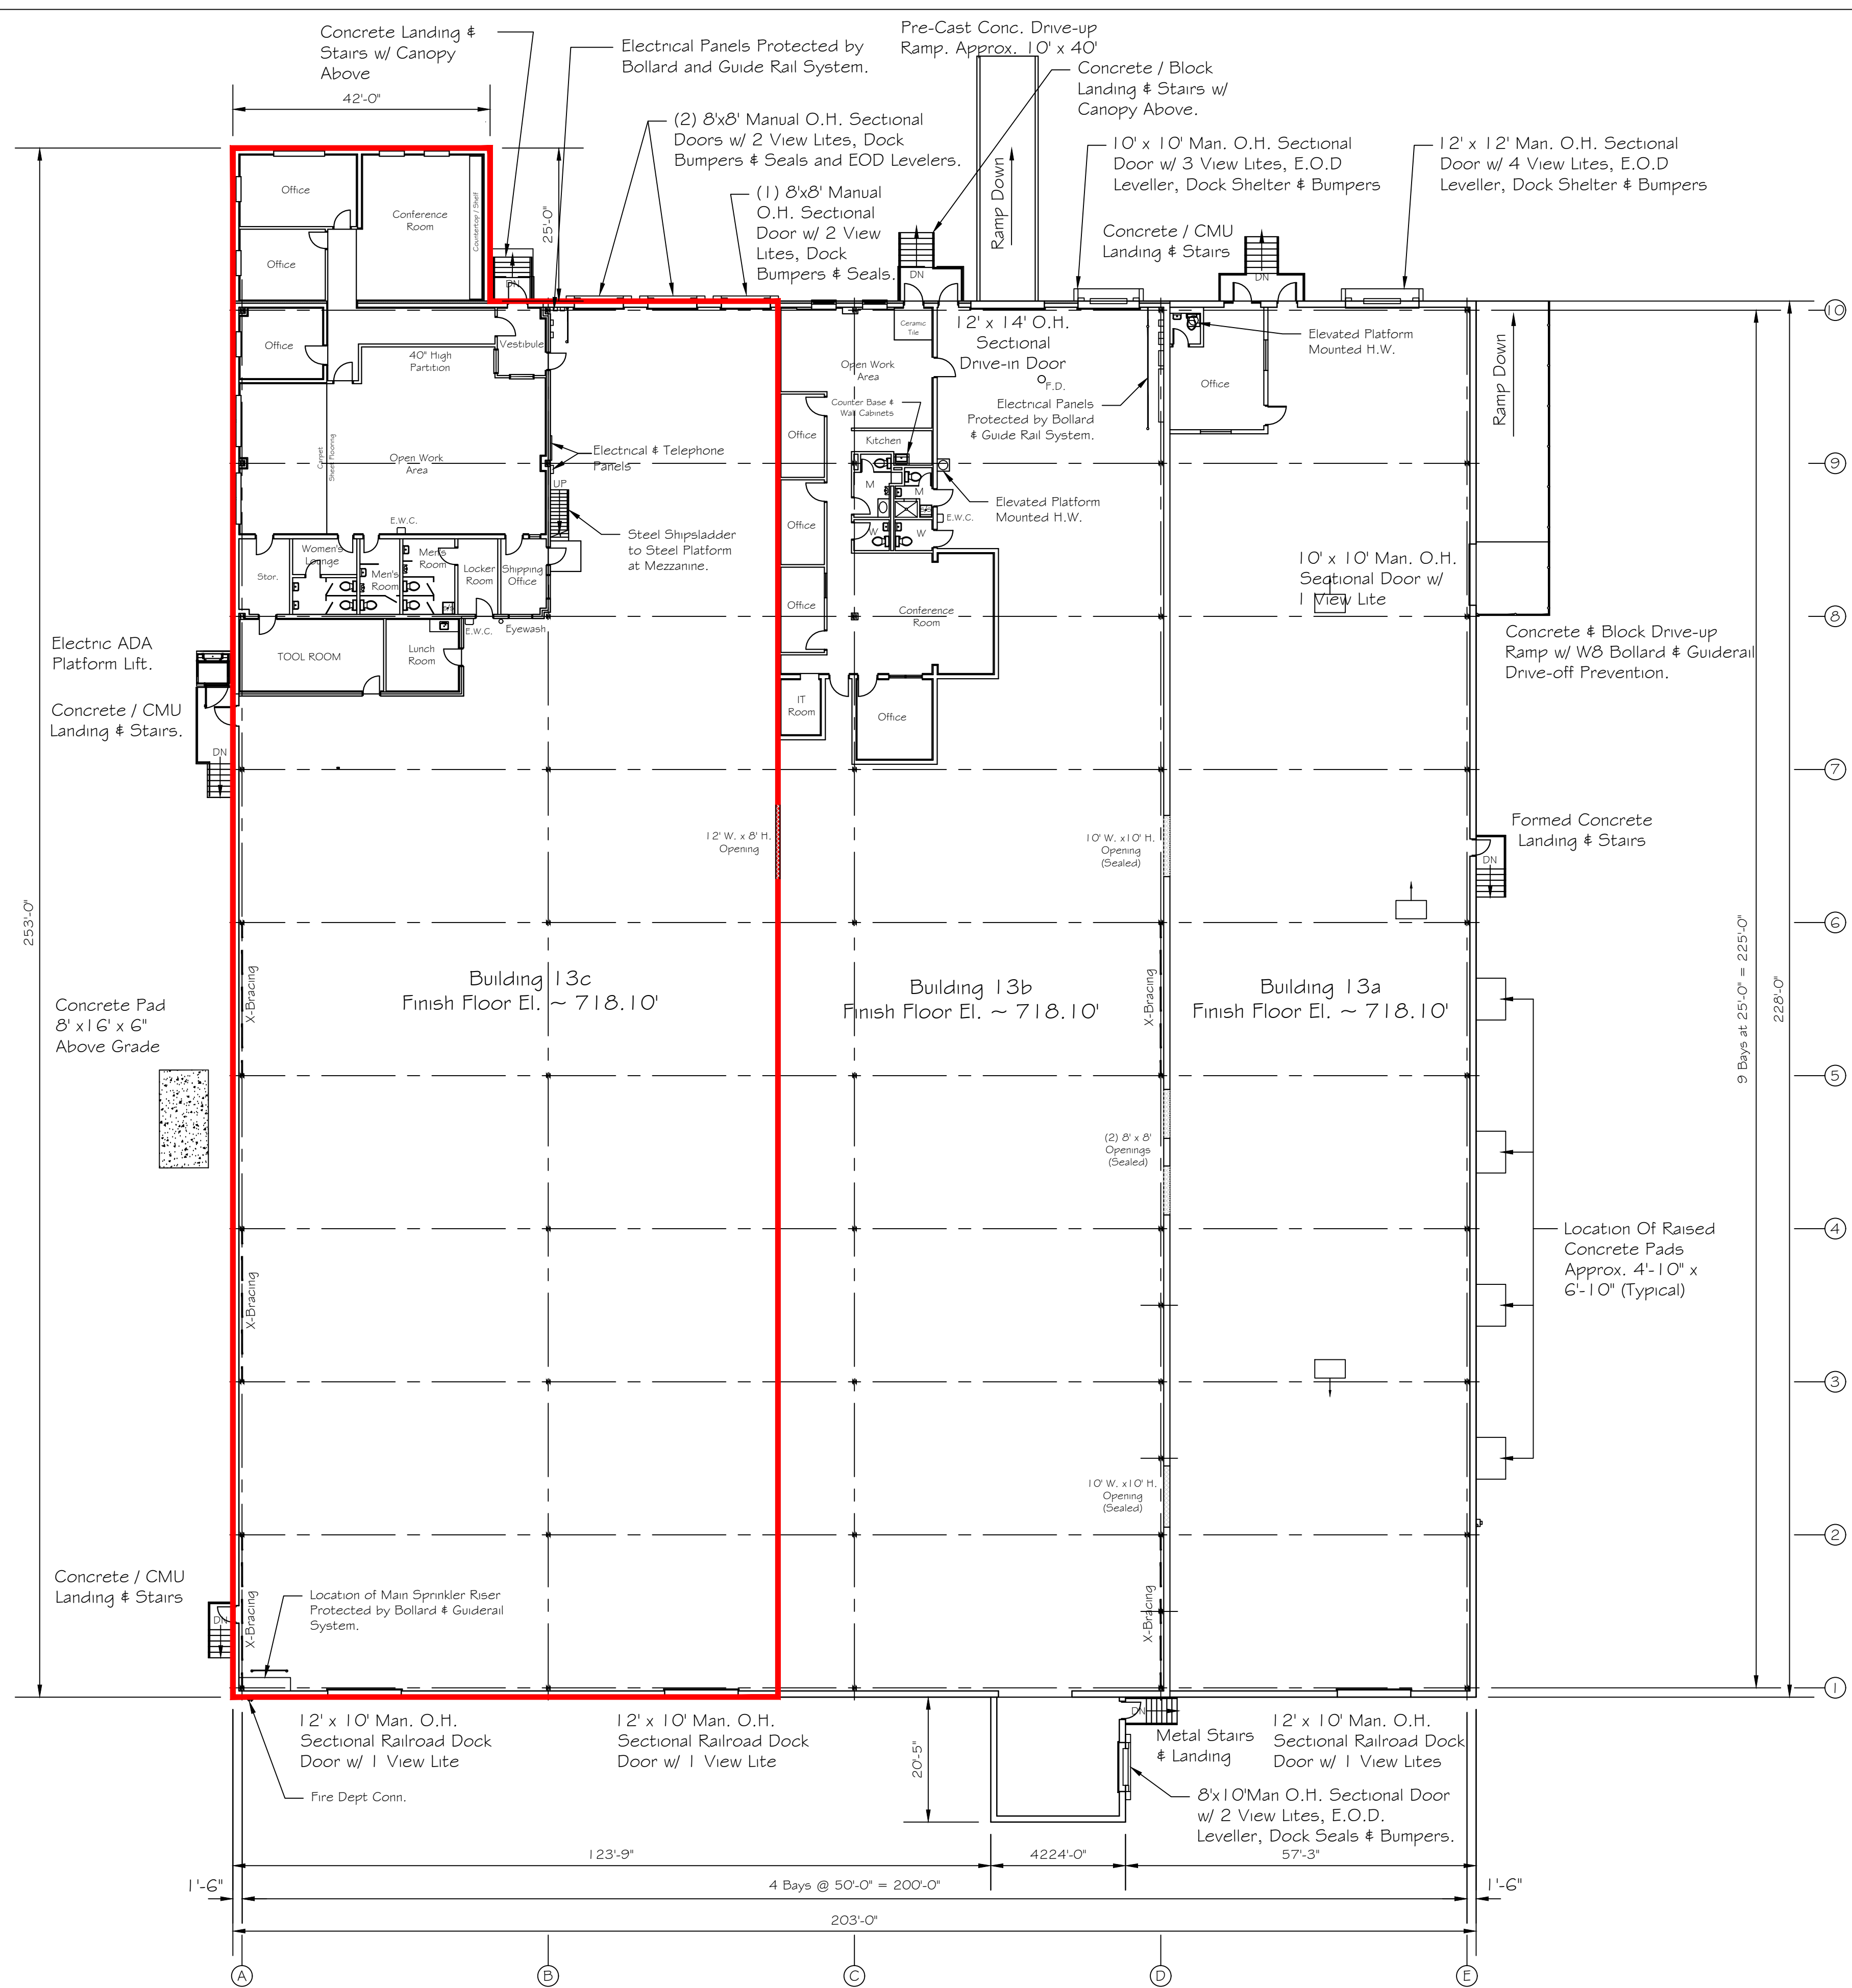

FIRST FLOOR PLAN

E			
D			
C			
B			
REV.	DESCRIPTION	MADE	CHKD.




Penn Liberty Plaza Building 1
1300 Penn Avenue, Suite 300
Pittsburgh, PA 15222

LOCATION: **BOROUGH OF LEETSDALE ALLEGHENY COUNTY, PA**

LEETSDALE COMMERCE PARK BUILDING 13 WAREHOUSE & OFFICE FLOOR PLAN VACANT SPACE

SCALE	DRAWN	CHKD.	DRAWING NUMBER	REV.
1/16" = 1'-0"	C.A.S.		LTSD-013-A-02	0
DATES	7/24/2000			

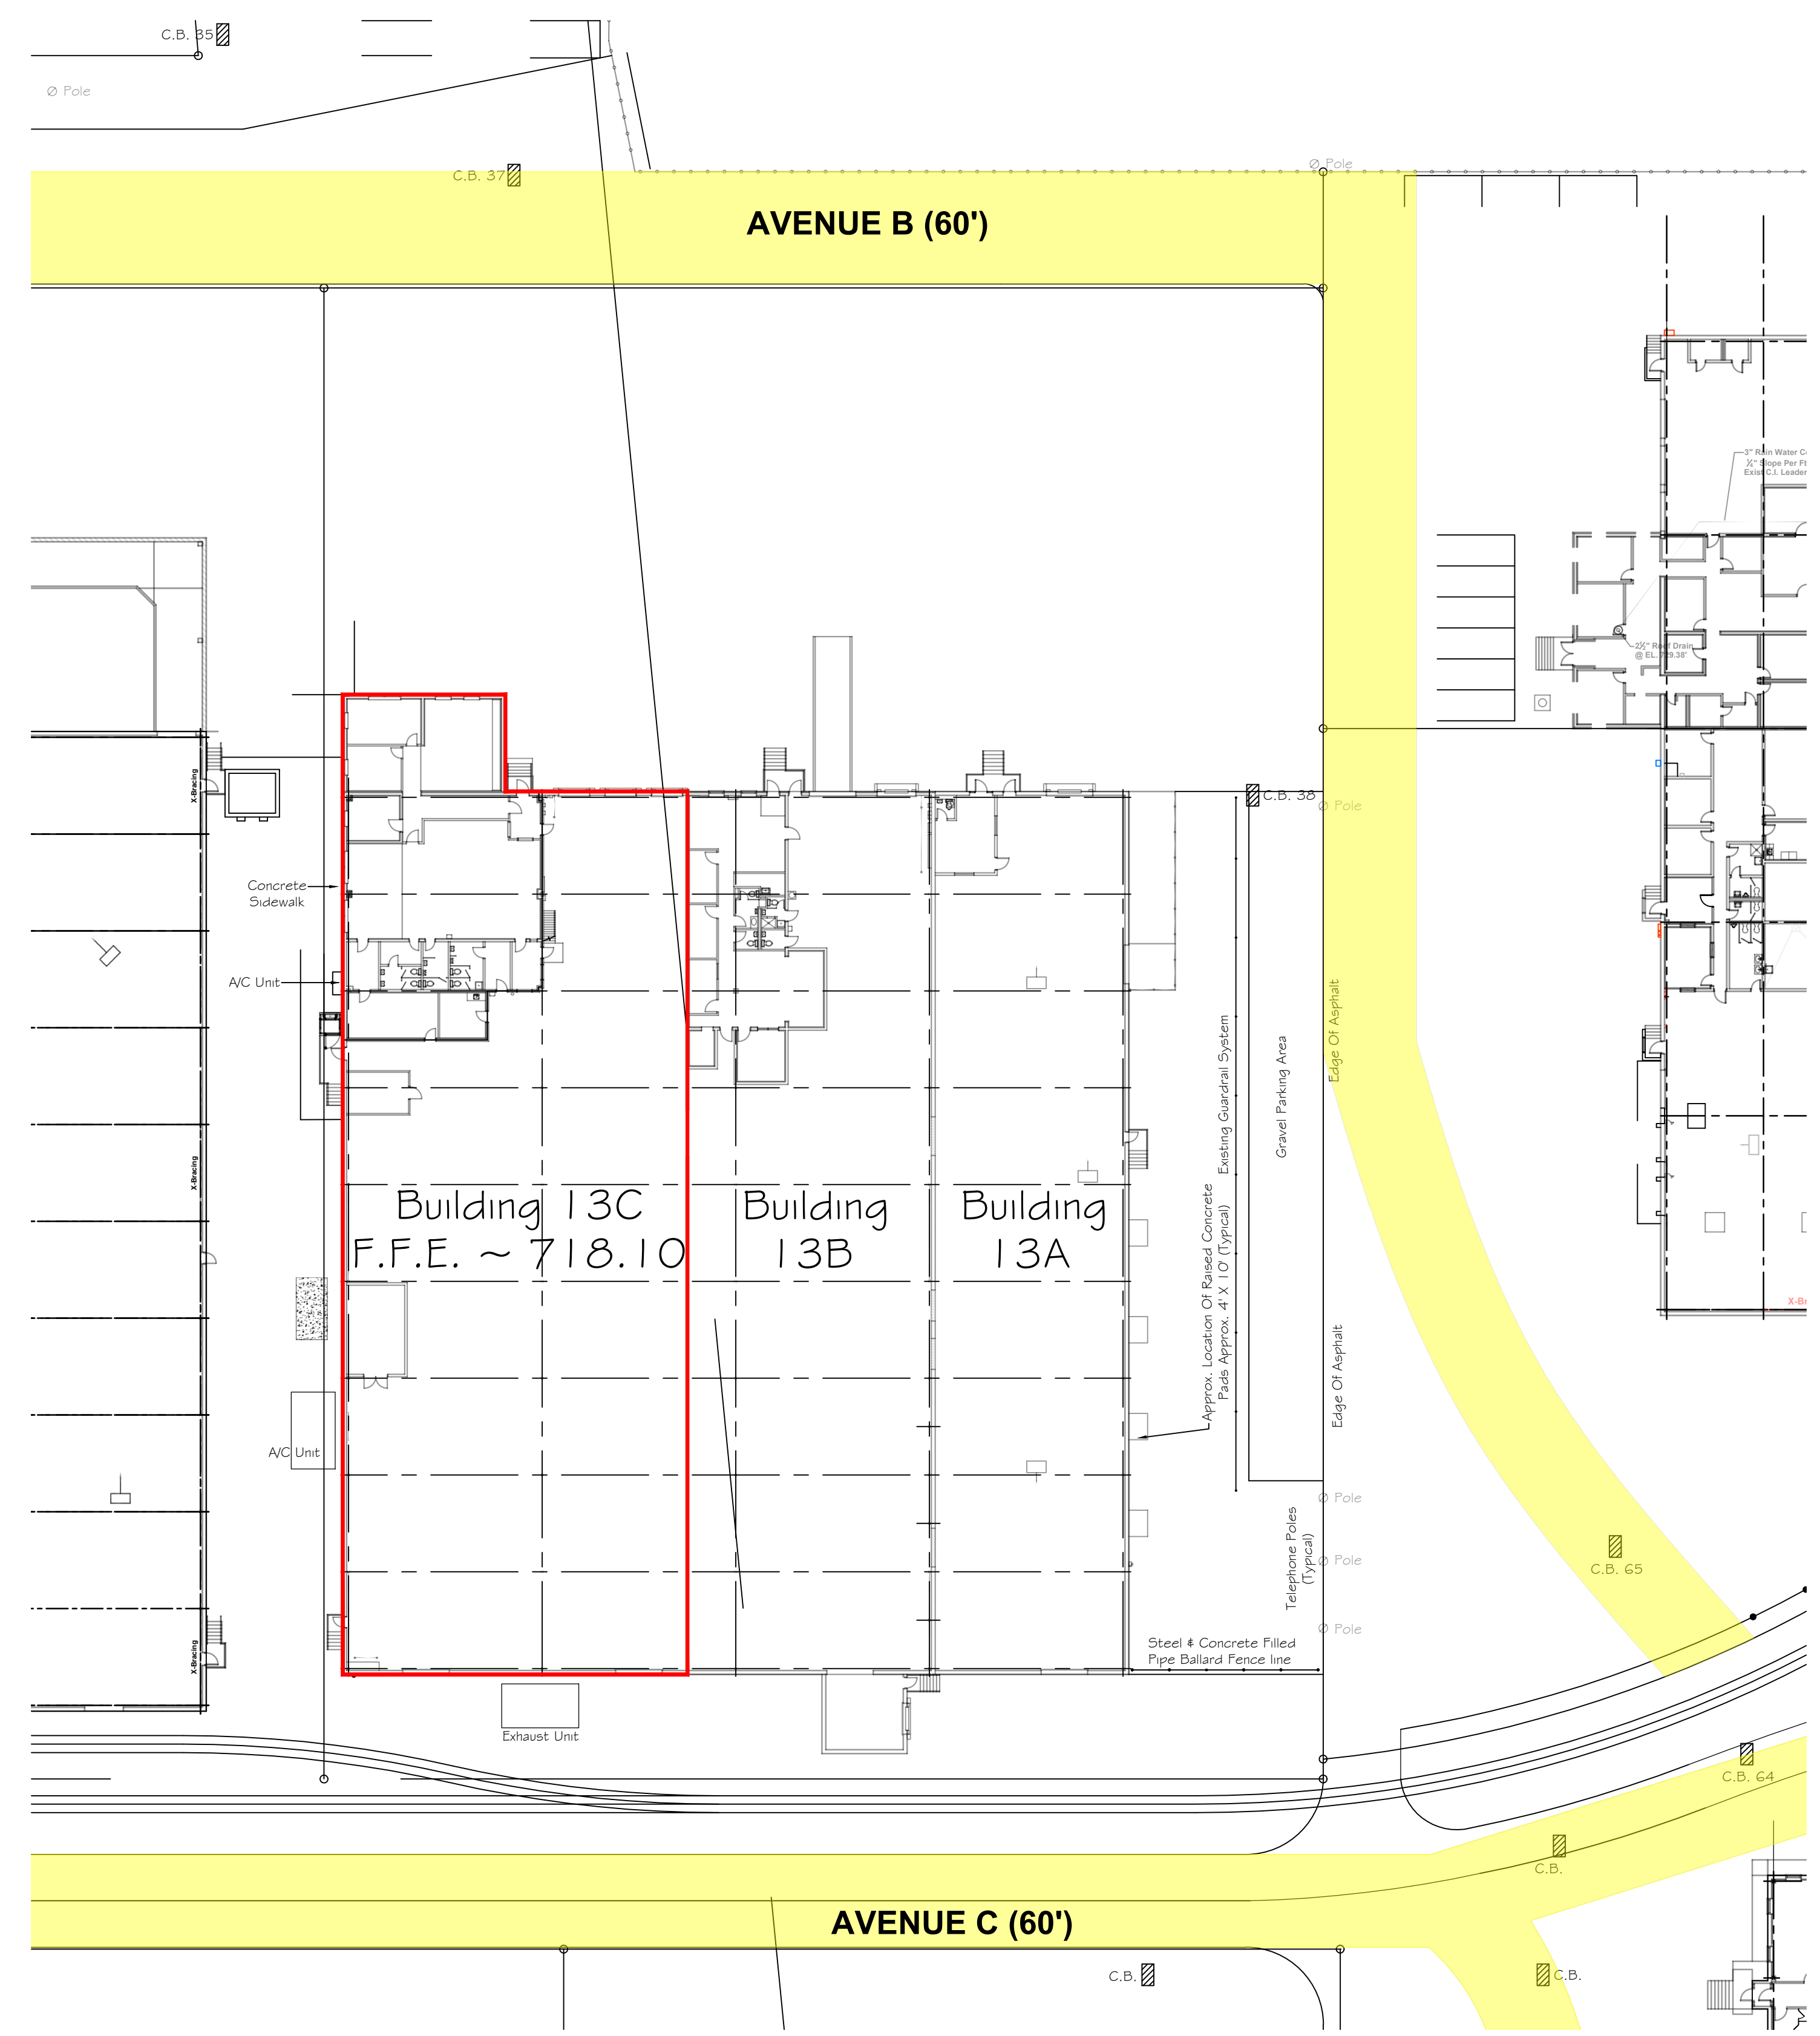

D			
C			
B			
A			
REV.	DESCRIPTION	MADE	CHKD.


 1300 Penn Avenue, Suite 300
 Pittsburgh, PA 15222

LOCATION:
BUNCHER COMMERCE CENTER
LEETSDALE, PENNSYLVANIA

BUILDING #13 SITE PLAN				
SCALE	DRAWN	CHKD.	DRAWING NUMBER	REV.
1"=30'	PGR		LTSD-013-C-01	-
DATES	3-8-18			