

TRI-COUNTY COMMERCE

BUILDING #6C



For Lease Opportunity

102,729 Sq. Ft. Available April/May 2027

STRATEGIC *Industrial* OPPORTUNITY

114 TRI COUNTY DRIVE, BUILDING #6C | FREEDOM, PA 15042

TRI-COUNTY

is a fully developed park with close proximity to Route 19, I-79, and the PA Turnpike. This property is in close proximity to residential communities and access to abundant labor forces.

LEASE: 102,729 SQ. FT.

Total Building SF:

102,729 SF
Office: 2,500 SF

Availability:

Available April / May 2027

Zoned:

C-3 Planned Commercial District

Construction:

Rigid steel frame construction with bay spacing of 50' x 50'

Roof:

20 gauge galvanized deck with insulated single rubber membrane

Clearance Under Beam: 32'

Truck Doors:

One (1) drive-in door, 14' x 16'
Two (2) drive-in doors, 20' x 16'
Fourteen (14) dock doors, 9' x 10'
One (1) compactor door 8' x 8'

Floor:

6" reinforced concrete, sealed & hardened

Lighting:

Warehouse: Six (6) T-5 high output light fixtures in every 625 SF

Office: Fluorescent, lay-in, recessed fixtures to provide a minimum of 50' candle power at desk level

Grade Level Doors:

Three (3)

Electrical:

480/277 volt, 3-phase, 4-wire service

Sprinkler:


Ordinary hazard 125' wet system

HVAC: Fully conditioned



LOCATION *Location* LOCATION

FREEDOM | CRANBERRY TOWNSHIP

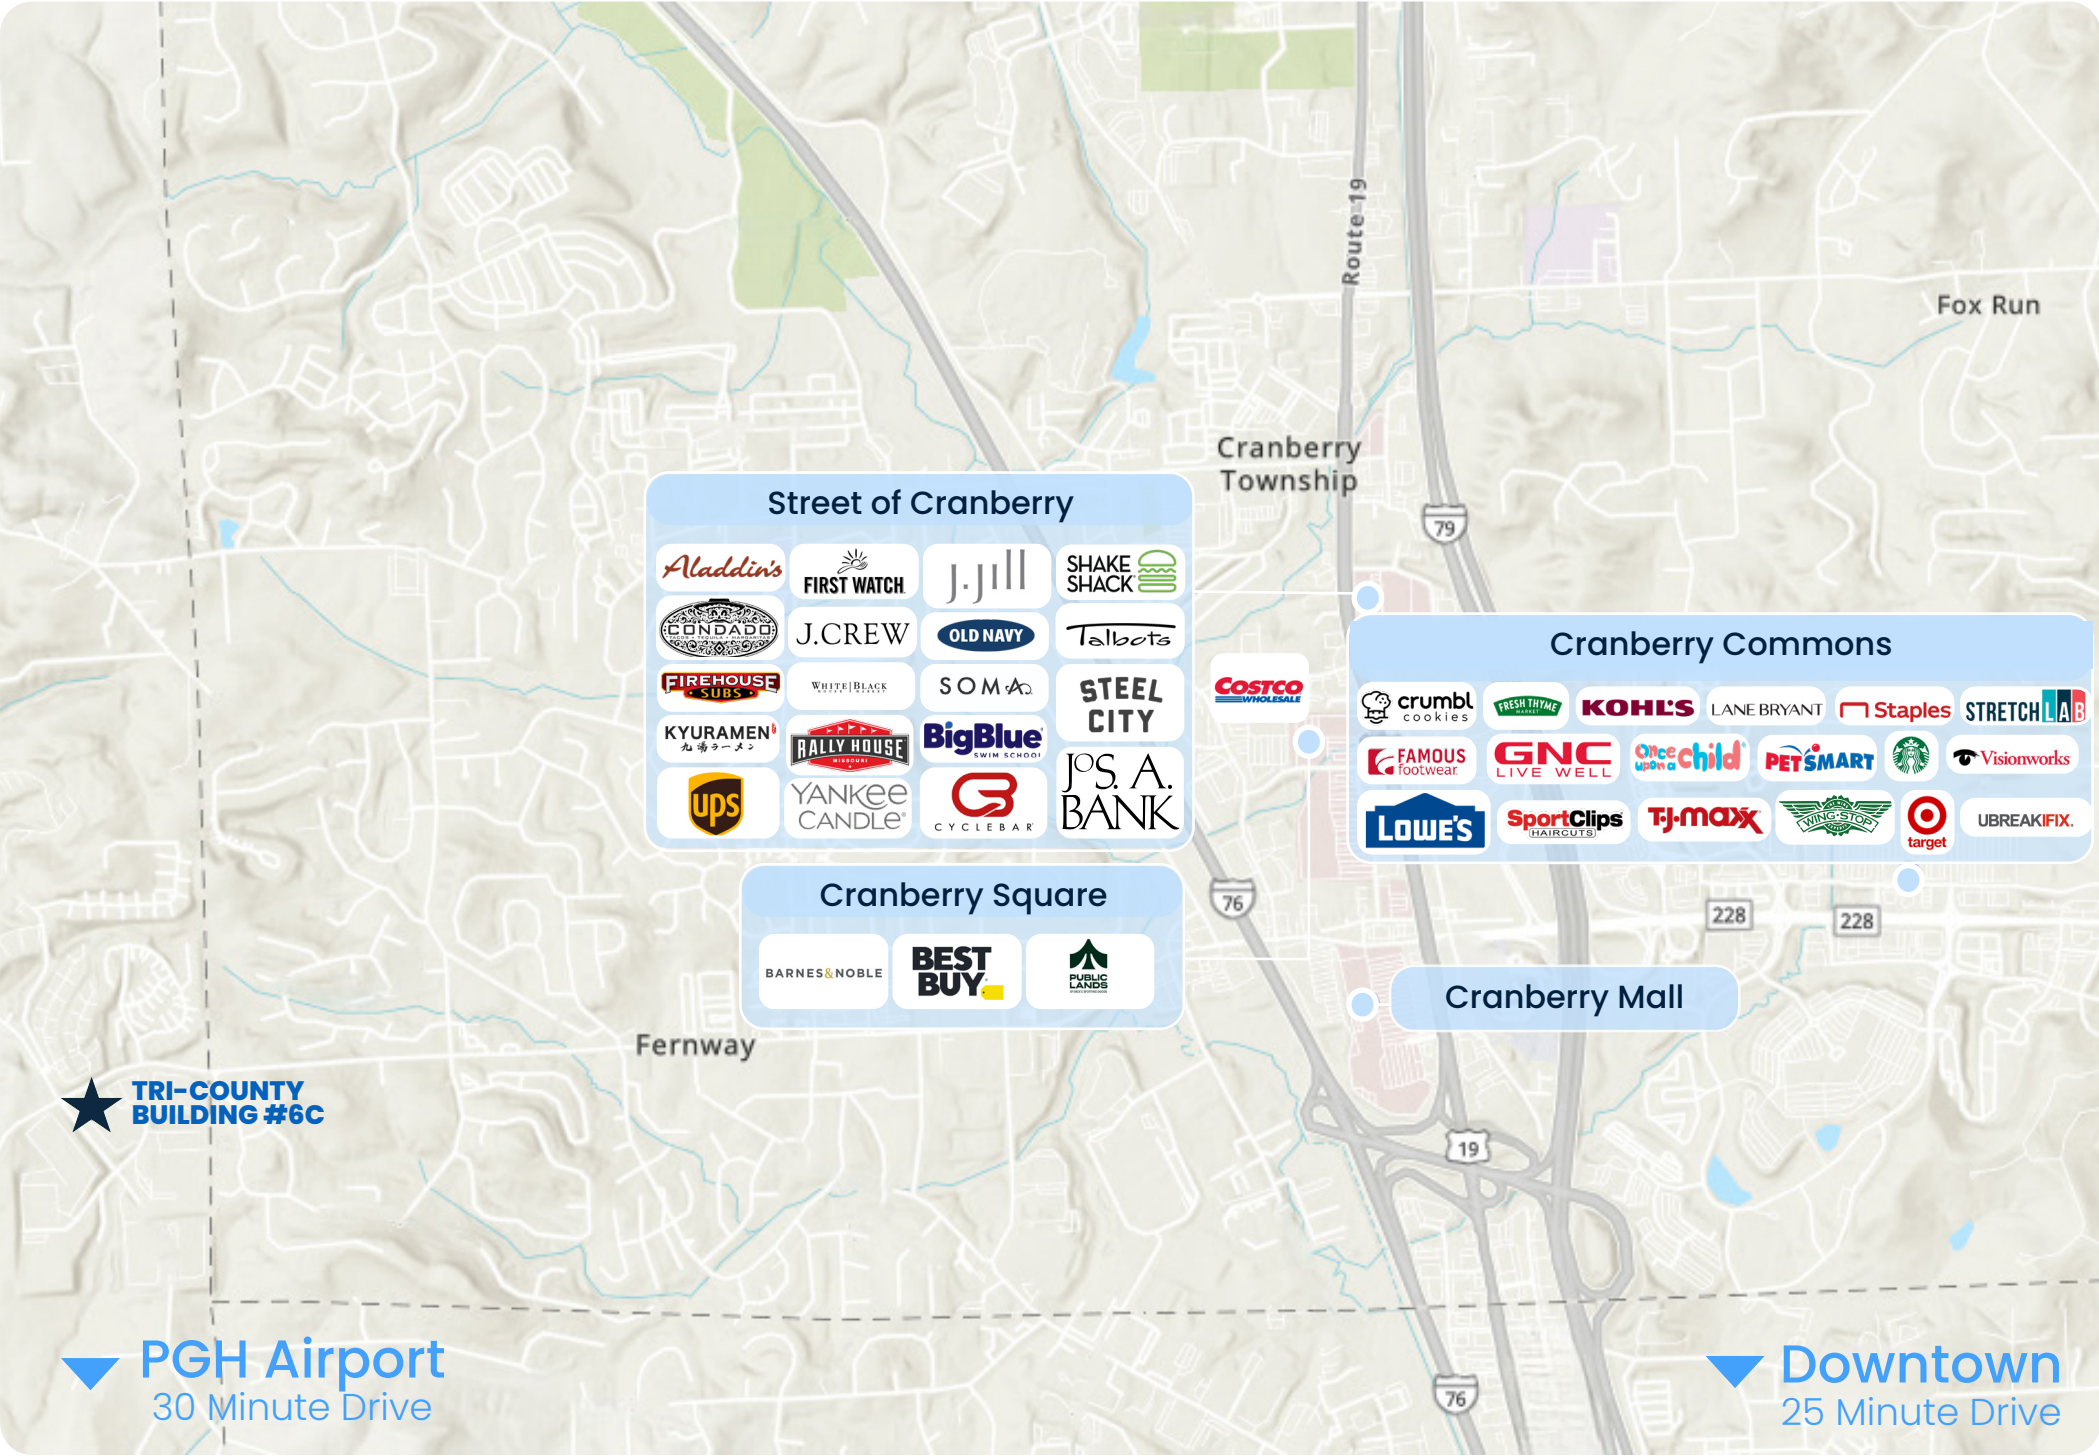

Nearby AMENITIES



RESTAURANTS



SHOPPING



WORK LIFE PLAY

20-Minute Drive Time DEMOGRAPHICS



POPULATION:
102,771 PEOPLE



AVERAGE HH. INCOME:
\$108,355




HOUSEHOLDS:
46,791 HOMES



EMPLOYEES:
63,376 EMPLOYEES

FLOOR Plan

LEASE: 102,729 SQ. FT.
Available April / May 2027

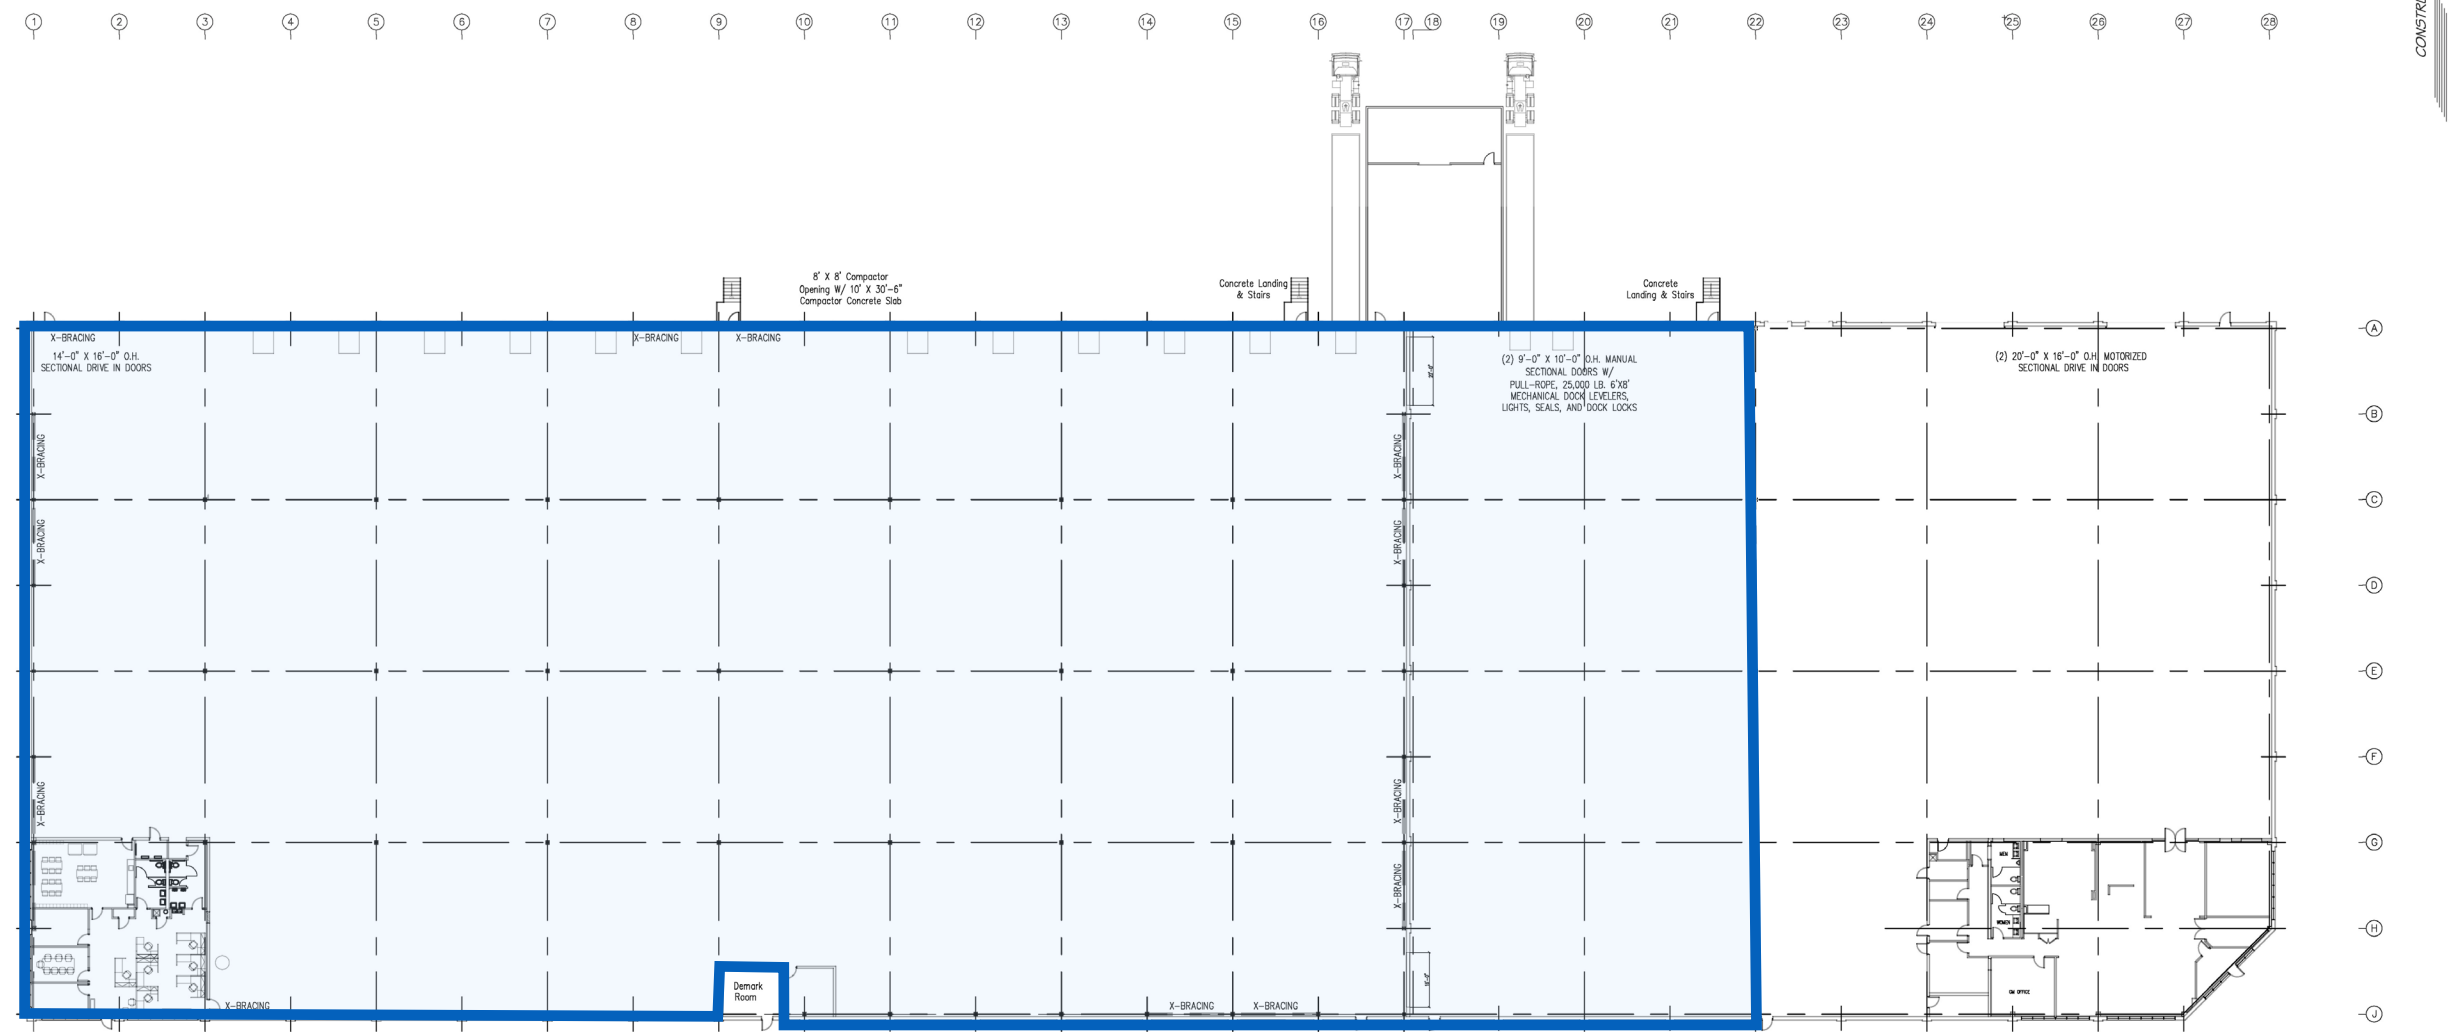

WAREHOUSE FLOOR PLAN

SCALE: 1" = 20'-0"



CONTACT OUR *Team*

GREGG BROUJOS
EXECUTIVE VICE PRESIDENT OF LEASING
412.422.9900 EXT. 227
GBROUJOS@BUNCHER.COM

JESSE RAMEY
LEASING ASSOCIATE
412.676.9947
JRAMEY@BUNCHER.COM

BUNCHER
COMPANY